


COPYRIGHT NOTICE:
 THIS DRAWING AND ITS CONTENT IS COPYRIGHT OF
 AQUARIAN CLADDING SYSTEMS LTD.
 ALL RIGHTS RESERVED
 ANY REDISTRIBUTION OR REPRODUCTION OF PART OR
 ALL OF THE CONTENTS IN ANY FORM IS PROHIBITED AND
 YOU MAY NOT, EXCEPT WITH OUR EXPRESS WRITTEN ,
 DISTRIBUTE OR COMMERCIALY EXPLOIT THE
 CONTENT.PERMISSION

NOTES:
 ALL DRAWN ELEMENTS OTHER THAN THOSE ELEMENTS
 DIRECTLY RELATING TO THE GEBRIK PANEL AND/OR
 FIXINGS (INCLUDING DIMENSIONS) ARE SUPPLIED BY
 OTHERS AND THEREFORE SHOWN AS INDICATIVE. THEY
 ARE NOT TO BE USED FOR CONSTRUCTION DETAILING
 PURPOSES.

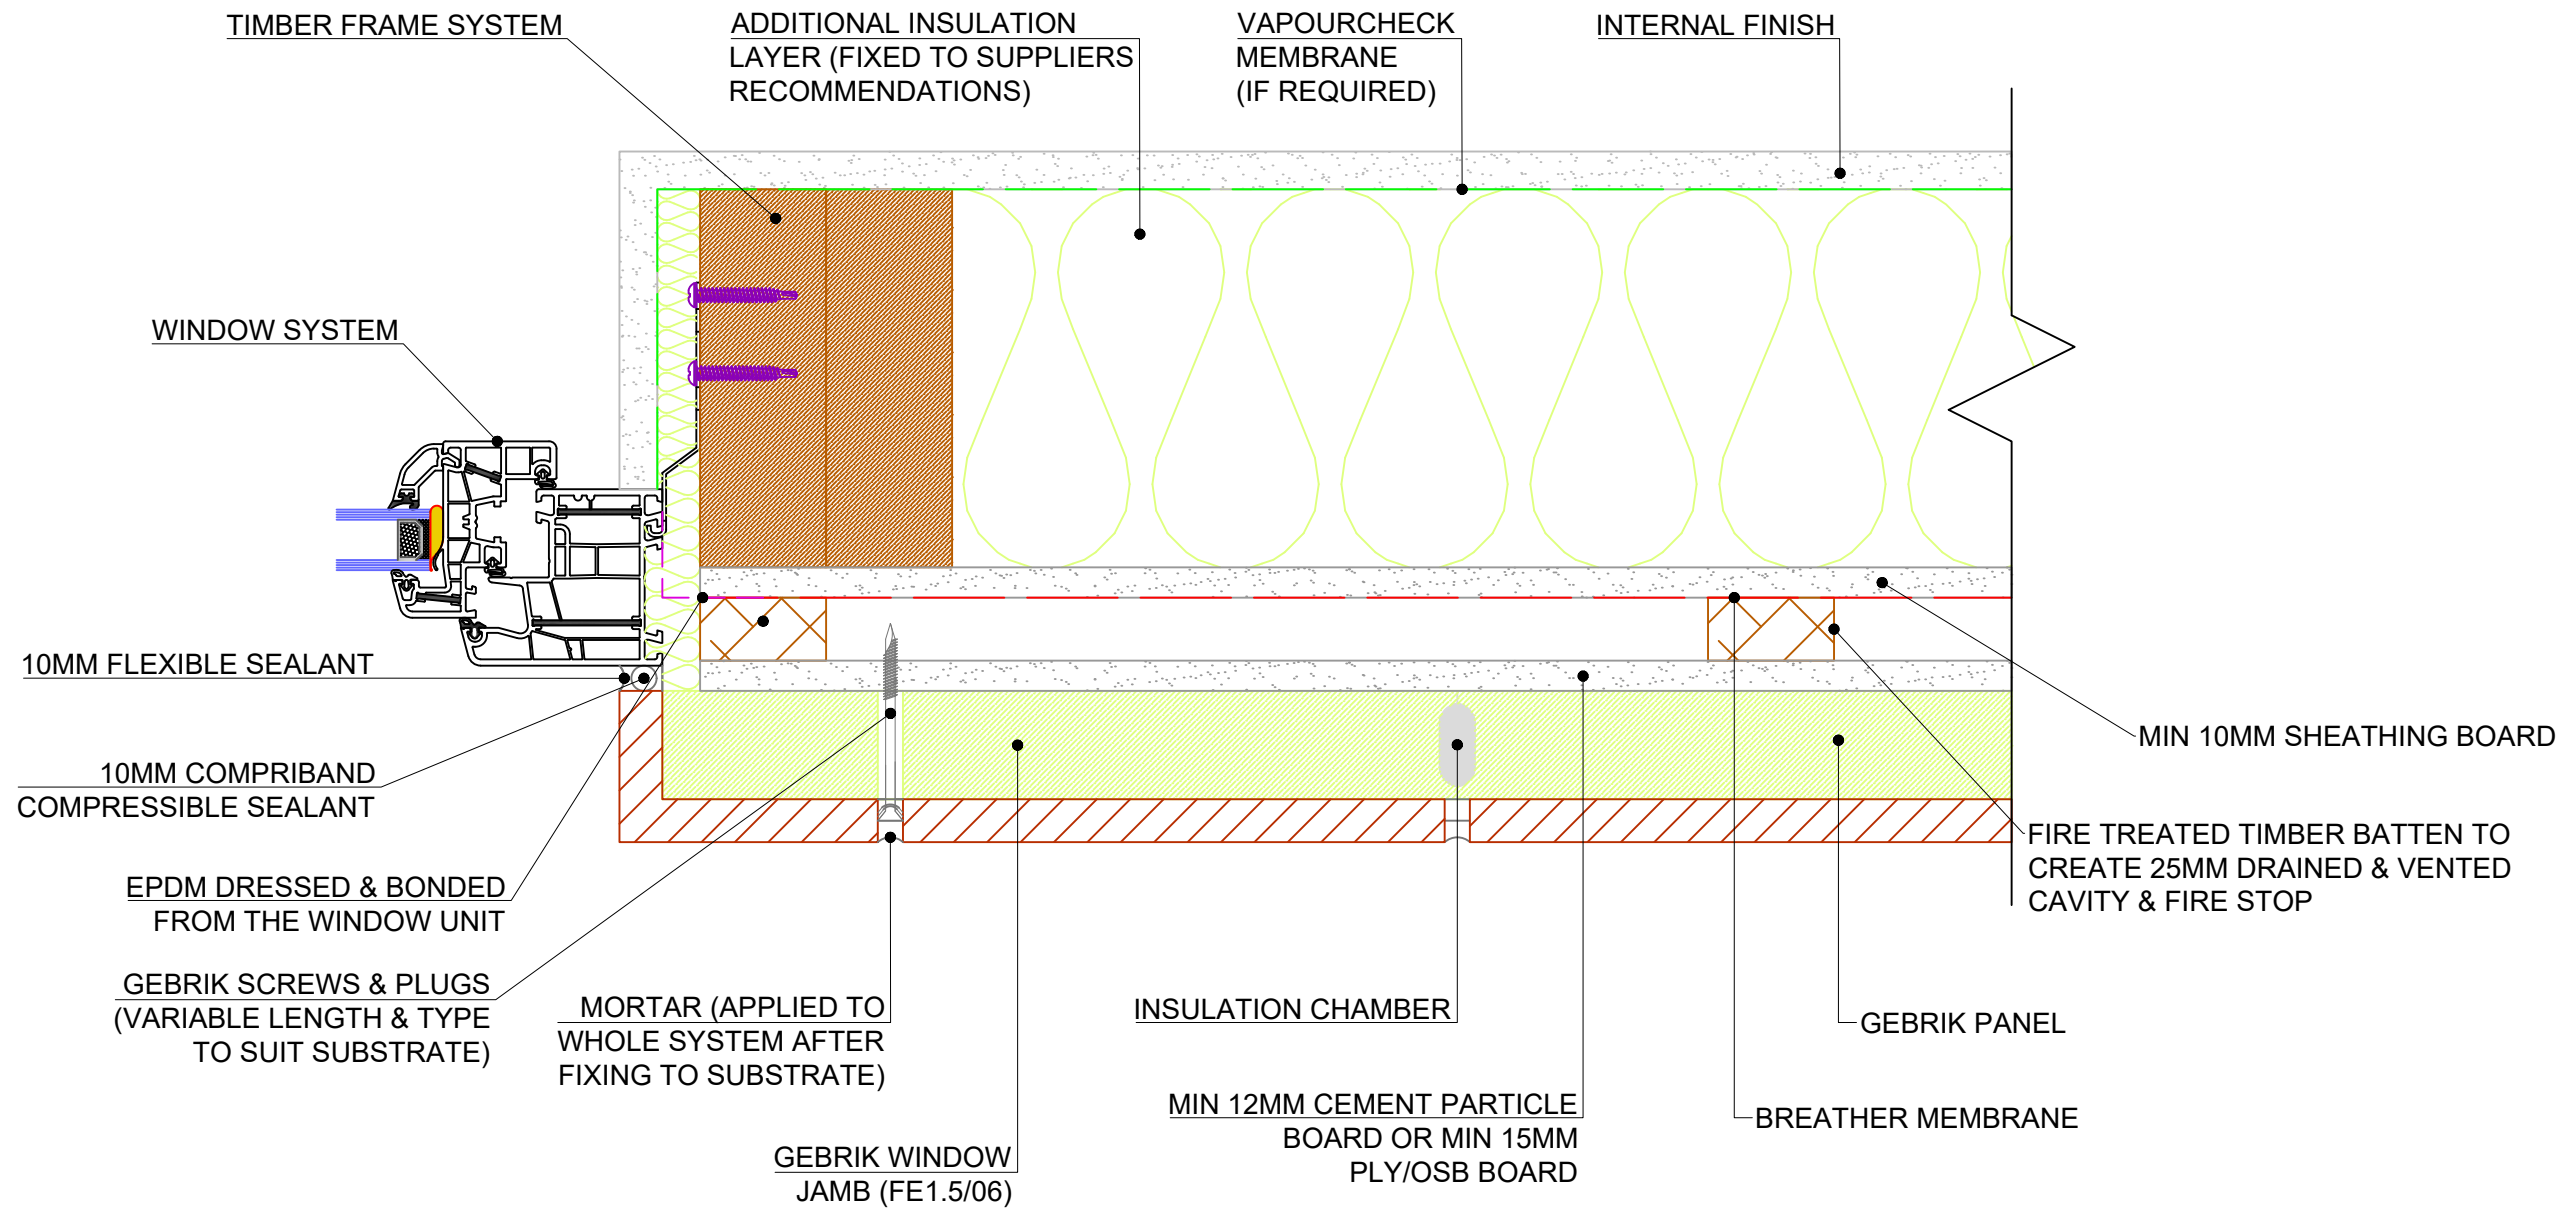

REV:	DESCRIPTION:	BY:	DATE:
STATUS:			




Eversea Business Centre
 13 Gardens Road, Clevedon
 North Somerset, BS21 7QQ
 0844 334 0077
 www.aquariancladding.co.uk

CLIENT:

SITE: N/A
 N/A

TITLE: GEBRIK ON TIMBER WITH CAVITY
 60mm JAMB DETAIL

SCALE AT A3: NTS	DATE: 10/04/2018	DRAWN: JM	CHECKED: PR
PROJECT NO: N/A	DRAWING NO: ACS/TJDC/001	REVISION:	

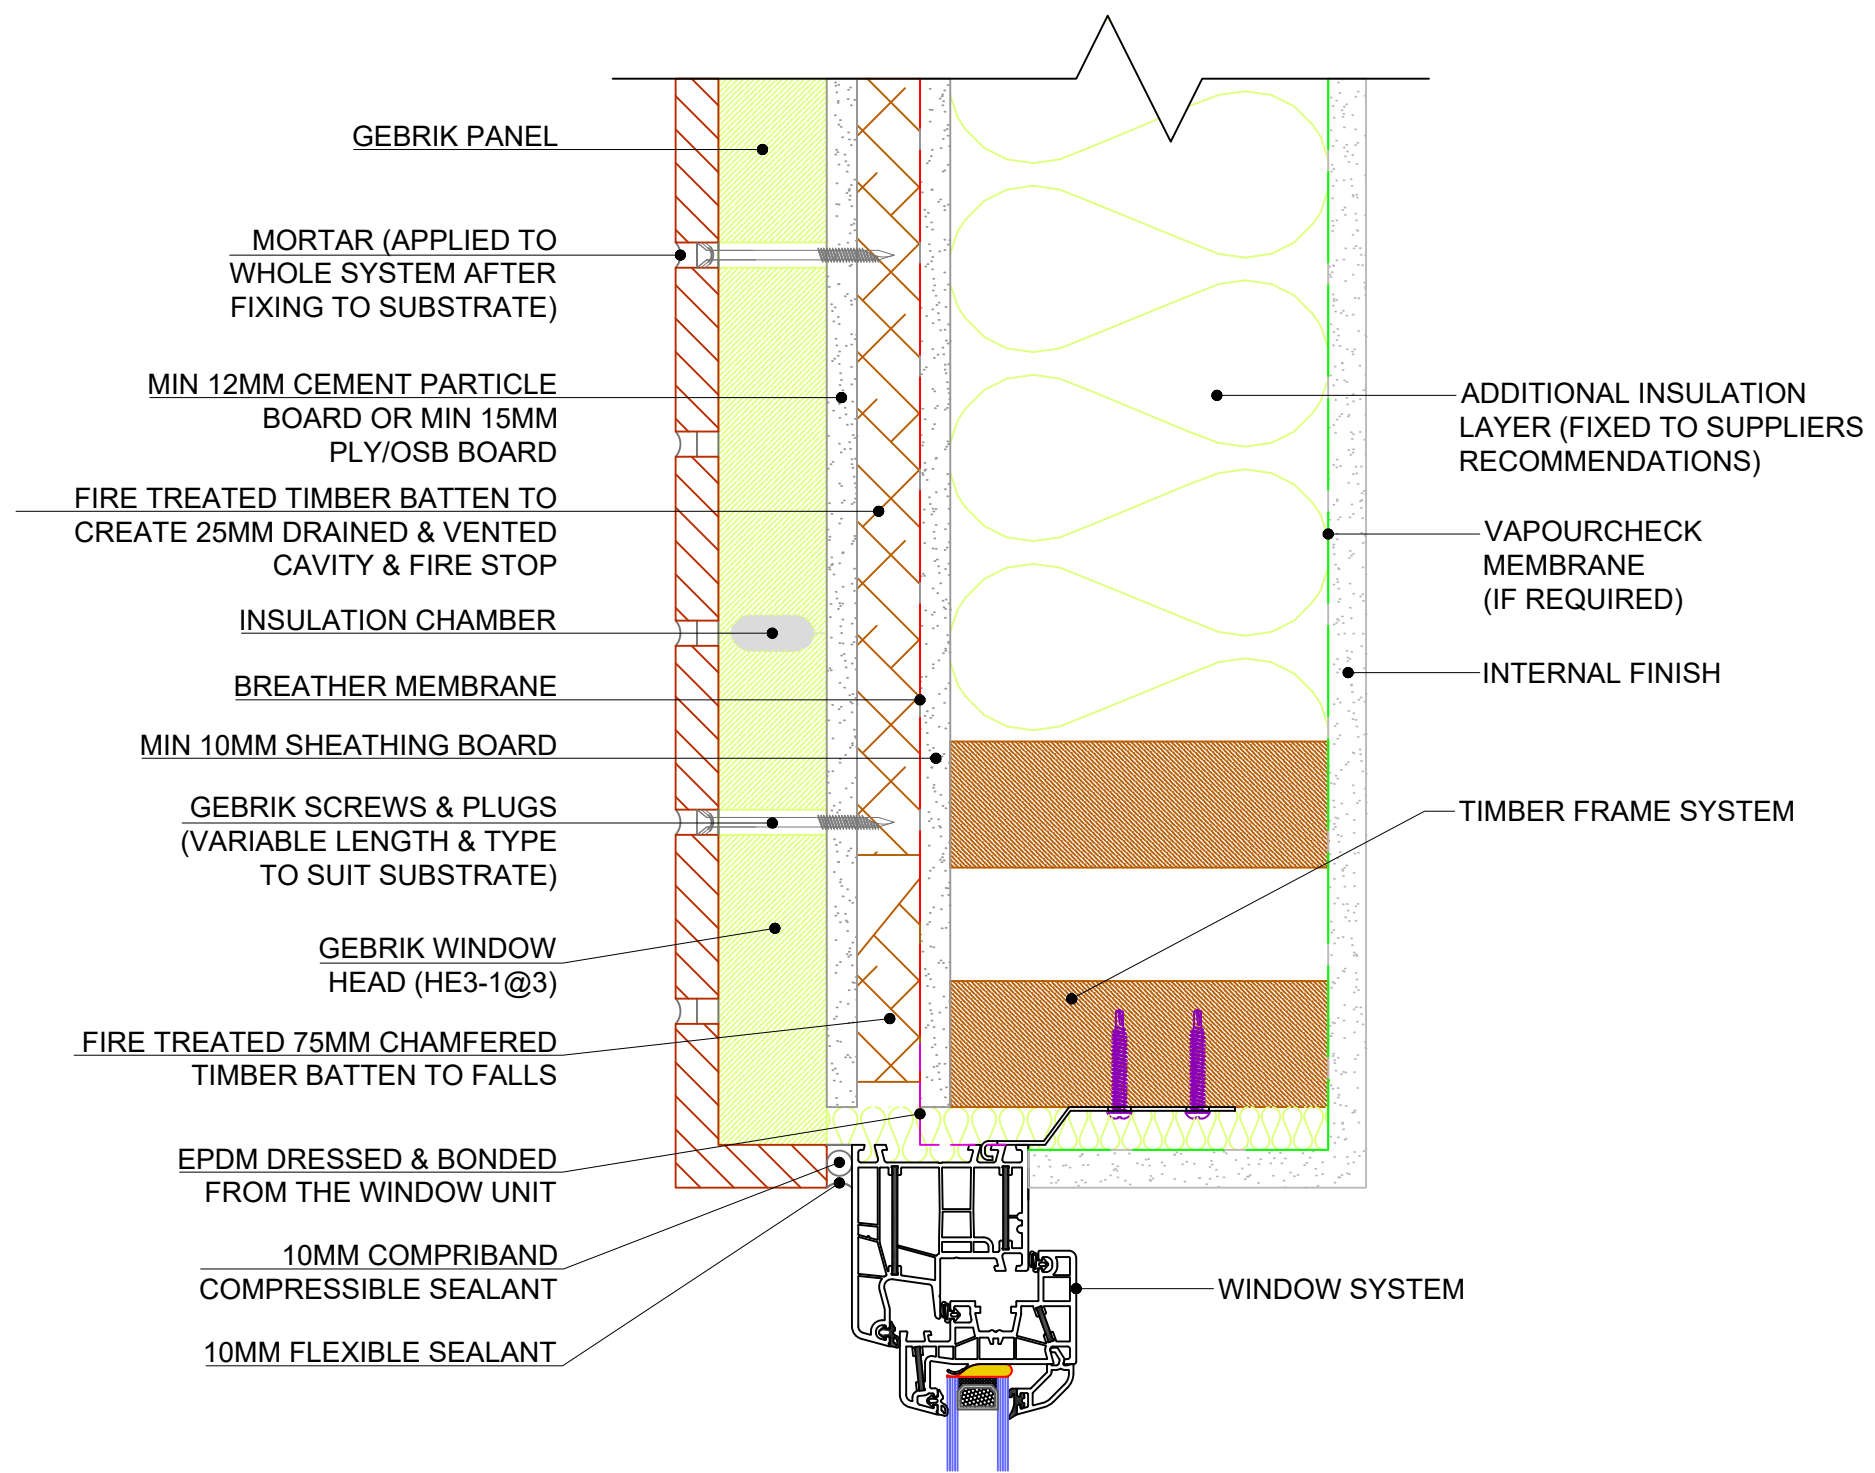

COPYRIGHT NOTICE:

THIS DRAWING AND ITS CONTENT IS COPYRIGHT OF AQUARIAN CLADDING SYSTEMS LTD.

ALL RIGHTS RESERVED

ANY REDISTRIBUTION OR REPRODUCTION OF PART OR ALL OF THE CONTENTS IN ANY FORM IS PROHIBITED AND YOU MAY NOT, EXCEPT WITH OUR EXPRESS WRITTEN, DISTRIBUTE OR COMMERCIALY EXPLOIT THE CONTENT.PERMISSION

NOTES:

ALL DRAWN ELEMENTS OTHER THAN THOSE ELEMENTS DIRECTLY RELATING TO THE GEBRIK PANEL AND/OR FIXINGS (INCLUDING DIMENSIONS) ARE SUPPLIED BY OTHERS AND THEREFORE SHOWN AS INDICATIVE. THEY ARE NOT TO BE USED FOR CONSTRUCTION DETAILING PURPOSES.

REV:	DESCRIPTION:	BY:	DATE:
STATUS:			




Eversea Business Centre
13 Gardens Road, Clevedon
North Somerset, BS21 7QQ
0844 334 0077
www.aquariancladding.co.uk

CLIENT:

SITE: N/A
N/A

TITLE: GEBRIK ON TIMBER SFS WITH CAVITY
60mm HEAD DETAIL

SCALE AT A3: NTS	DATE: 10/04/2018	DRAWN: JM	CHECKED: PR
PROJECT NO: N/A	DRAWING NO: ACS/THDC/001	REVISION:	

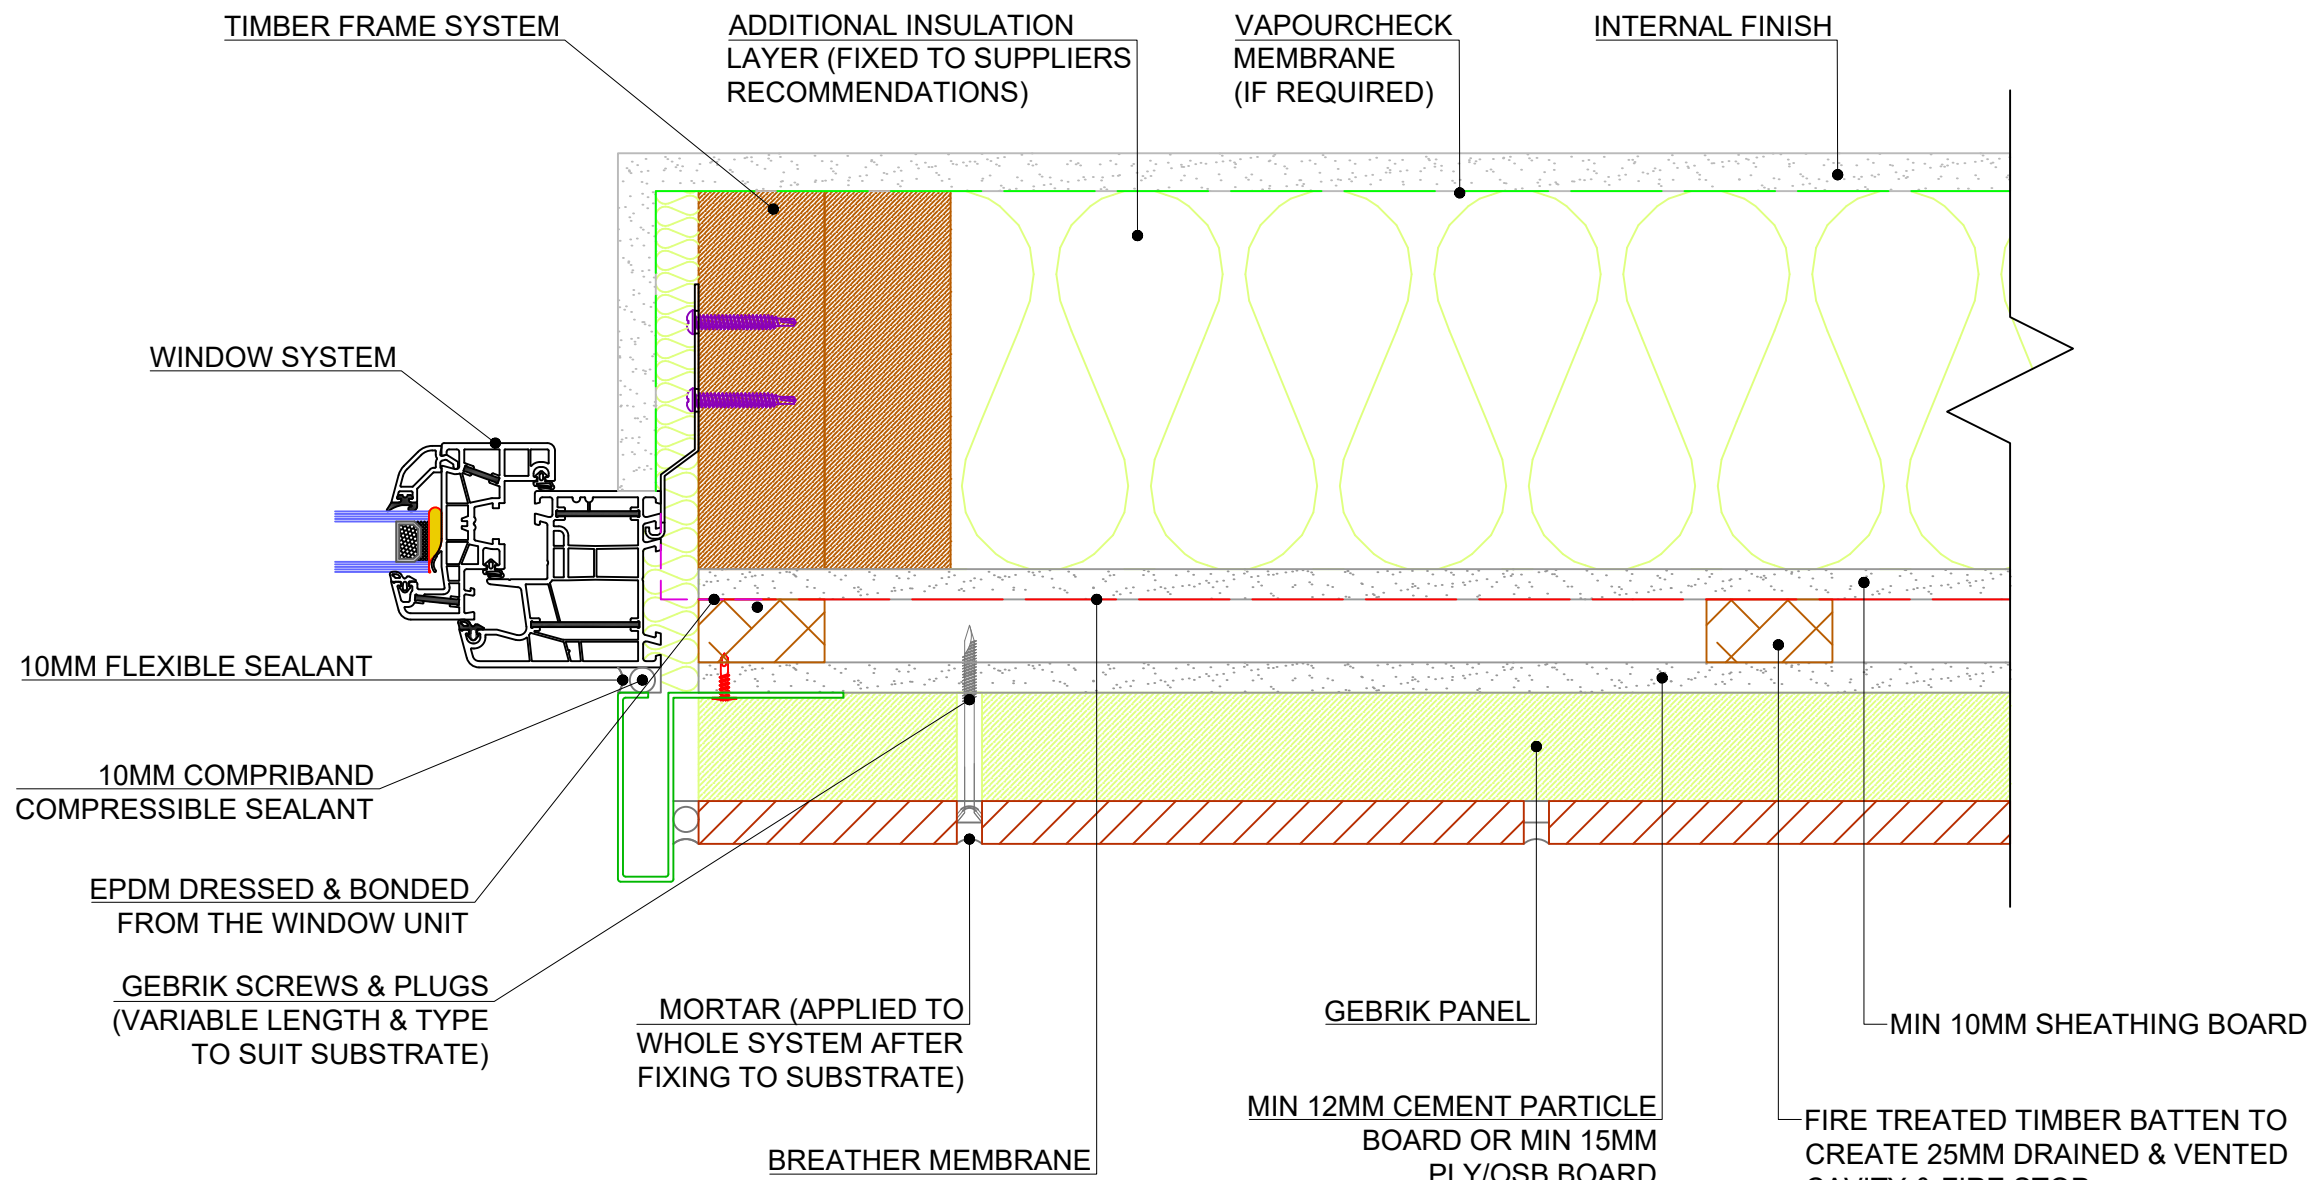

COPYRIGHT NOTICE:
 THIS DRAWING AND ITS CONTENT IS COPYRIGHT OF
 AQUARIAN CLADDING SYSTEMS LTD.
 ALL RIGHTS RESERVED
 ANY REDISTRIBUTION OR REPRODUCTION OF PART OR
 ALL OF THE CONTENTS IN ANY FORM IS PROHIBITED AND
 YOU MAY NOT, EXCEPT WITH OUR EXPRESS WRITTEN ,
 DISTRIBUTE OR COMMERCIALY EXPLOIT THE
 CONTENT.PERMISSION

NOTES:
 ALL DRAWN ELEMENTS OTHER THAN THOSE ELEMENTS
 DIRECTLY RELATING TO THE GEBRIK PANEL AND/OR
 FIXINGS (INCLUDING DIMENSIONS) ARE SUPPLIED BY
 OTHERS AND THEREFORE SHOWN AS INDICATIVE. THEY
 ARE NOT TO BE USED FOR CONSTRUCTION DETAILING
 PURPOSES.

REV:	DESCRIPTION:	BY:	DATE:
STATUS:			

Eversea Business Centre
 13 Gardens Road, Clevedon
 North Somerset, BS21 7QQ
 0844 334 0077
 www.aquariancladding.co.uk

CLIENT:

SITE:
 N/A
 N/A

TITLE:
 GEBRIK ON TIMBER WITH CAVITY
 FLASHING JAMB DETAIL

SCALE AT A3: NTS	DATE: 10/04/2018	DRAWN: JM	CHECKED: PR
PROJECT NO: N/A	DRAWING NO: ACS/TFJC/001	REVISION:	

NB: This detail currently falls outside the
 BR135 Classification and Assessment Reports

COPYRIGHT NOTICE:
 THIS DRAWING AND ITS CONTENT IS COPYRIGHT OF
 AQUARIAN CLADDING SYSTEMS LTD.
 ALL RIGHTS RESERVED
 ANY REDISTRIBUTION OR REPRODUCTION OF PART OR
 ALL OF THE CONTENTS IN ANY FORM IS PROHIBITED AND
 YOU MAY NOT, EXCEPT WITH OUR EXPRESS WRITTEN ,
 DISTRIBUTE OR COMMERCIALY EXPLOIT THE
 CONTENT.PERMISSION

NOTES:
 ALL DRAWN ELEMENTS OTHER THAN THOSE ELEMENTS
 DIRECTLY RELATING TO THE GEBRIK PANEL AND/OR
 FIXINGS (INCLUDING DIMENSIONS) ARE SUPPLIED BY
 OTHERS AND THEREFORE SHOWN AS INDICATIVE. THEY
 ARE NOT TO BE USED FOR CONSTRUCTION DETAILING
 PURPOSES.

REV:	DESCRIPTION:	BY:	DATE:
STATUS:			

AQUARIAN
 CLADDING SYSTEMS


Eversea Business Centre
 13 Gardens Road, Clevedon
 North Somerset, BS21 7QQ
 0844 334 0077
 www.aquariancladding.co.uk

CLIENT:


SITE:
 N/A
 N/A

TITLE:
 GEBRIK ON TIMBER WITH CAVITY
 FLASHING HEAD DETAIL

SCALE AT A3: NTS	DATE: 10/04/2018	DRAWN: JM	CHECKED: PR
PROJECT NO: N/A	DRAWING NO: ACS/TFHC/001	REVISION:	

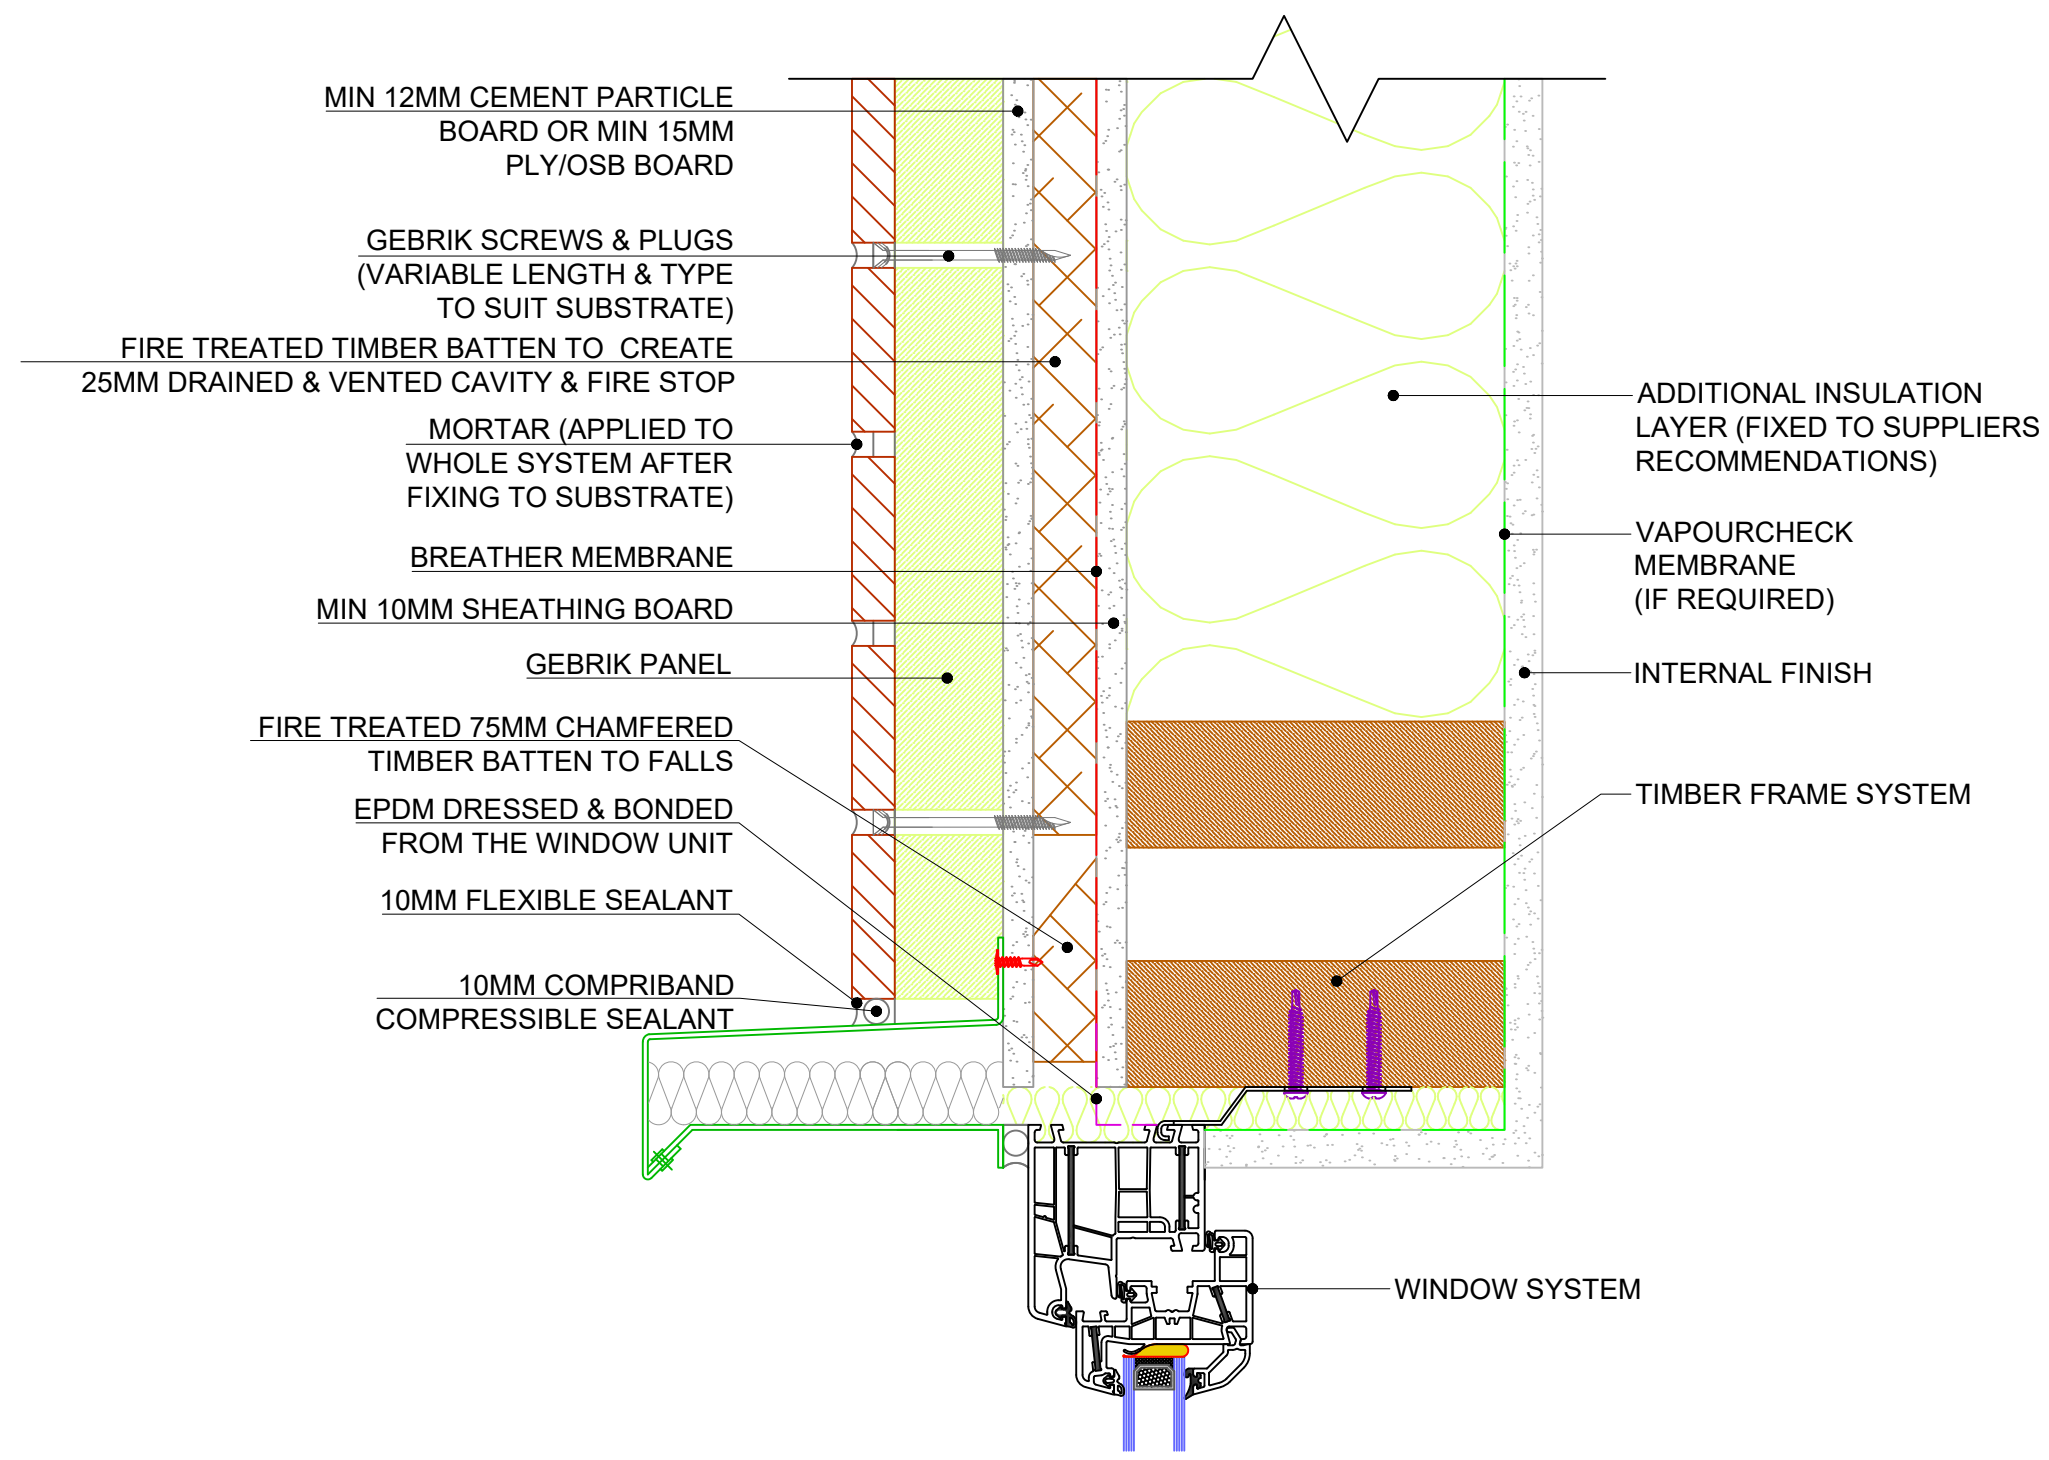

NB: This detail currently falls outside the
 BR135 Classification and Assessment Reports

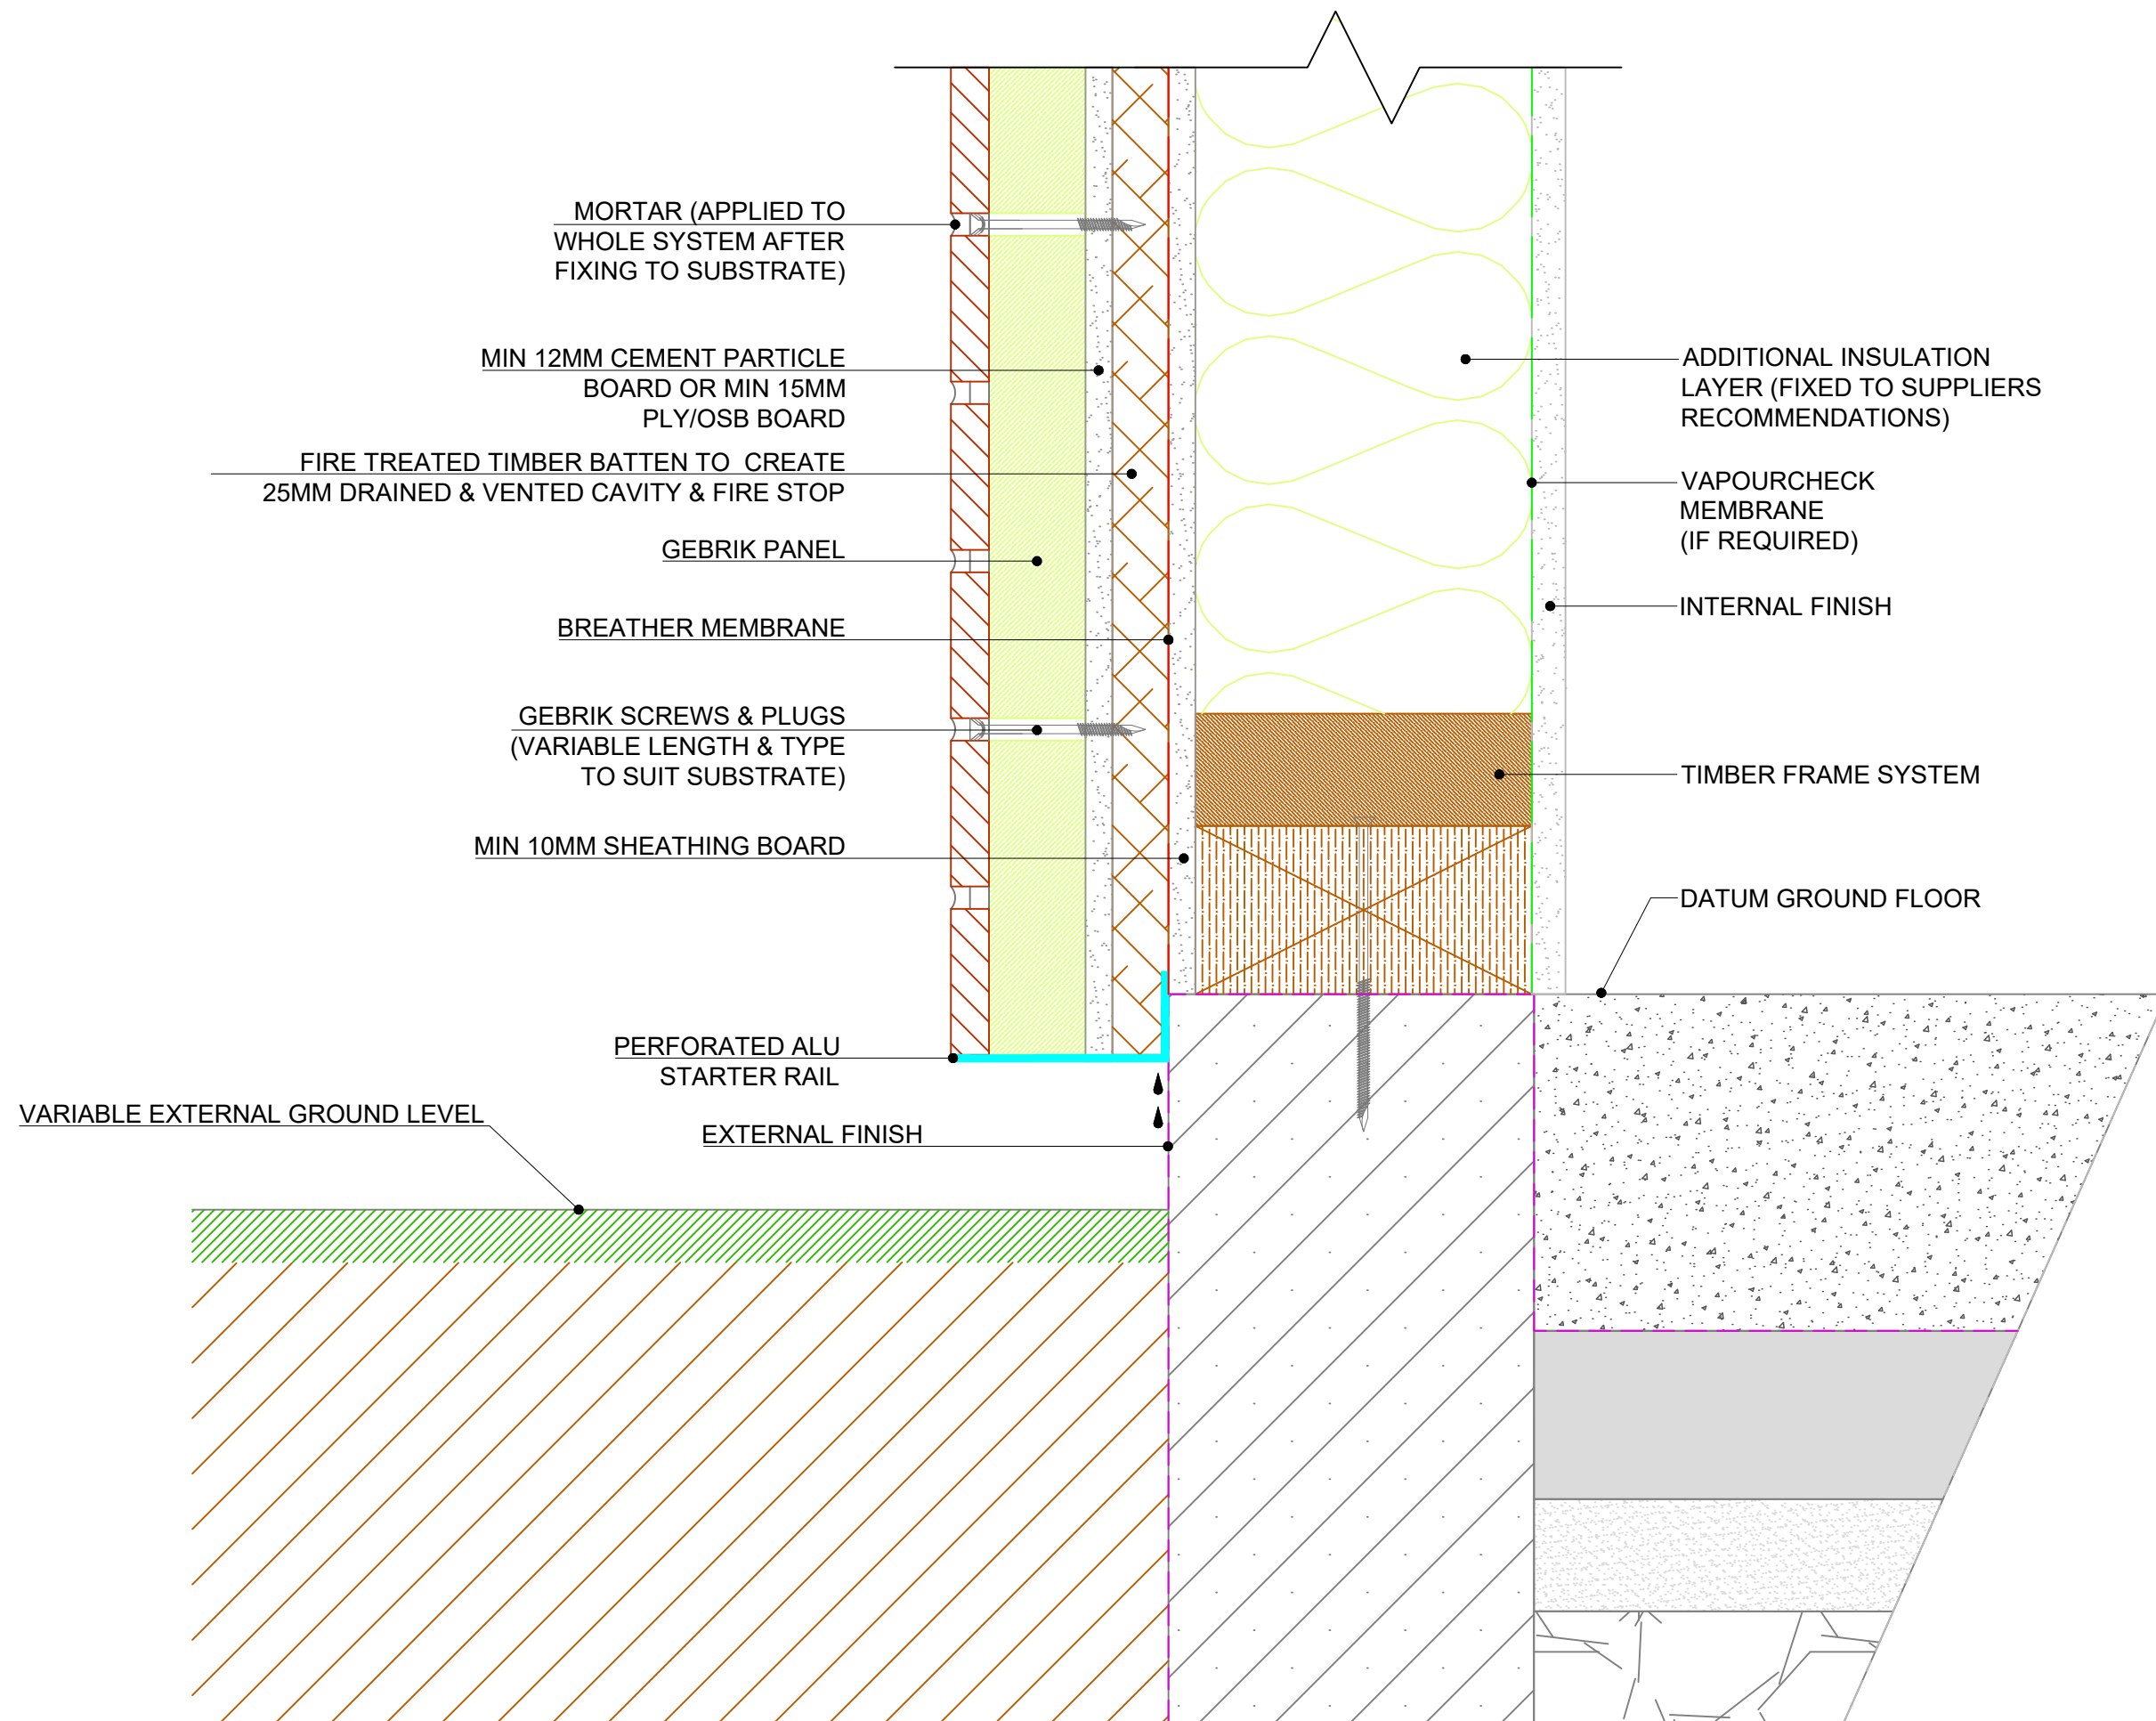

COPYRIGHT NOTICE:

THIS DRAWING AND ITS CONTENT IS COPYRIGHT OF AQUARIAN CLADDING SYSTEMS LTD.

ALL RIGHTS RESERVED

ANY REDISTRIBUTION OR REPRODUCTION OF PART OR ALL OF THE CONTENTS IN ANY FORM IS PROHIBITED AND YOU MAY NOT, EXCEPT WITH OUR EXPRESS WRITTEN, DISTRIBUTE OR COMMERCIALY EXPLOIT THE CONTENT.PERMISSION

NOTES:

ALL DRAWN ELEMENTS OTHER THAN THOSE ELEMENTS DIRECTLY RELATING TO THE GEBRIK PANEL AND/OR FIXINGS (INCLUDING DIMENSIONS) ARE SUPPLIED BY OTHERS AND THEREFORE SHOWN AS INDICATIVE. THEY ARE NOT TO BE USED FOR CONSTRUCTION DETAILING PURPOSES.

REV:	DESCRIPTION:	BY:	DATE:
STATUS:			




Eversea Business Centre
13 Gardens Road, Clevedon
North Somerset, BS21 7QQ
0844 334 0077
www.aquariancladding.co.uk

CLIENT:

SITE: N/A
N/A

TITLE: GEBRIK ON TIMBER WITH CAVITY ABOVE GROUND DETAIL

SCALE AT A3: NTS	DATE: 10/04/2018	DRAWN: JM	CHECKED: PR
PROJECT NO: N/A	DRAWING NO: ACS/TAGC/001	REVISION:	

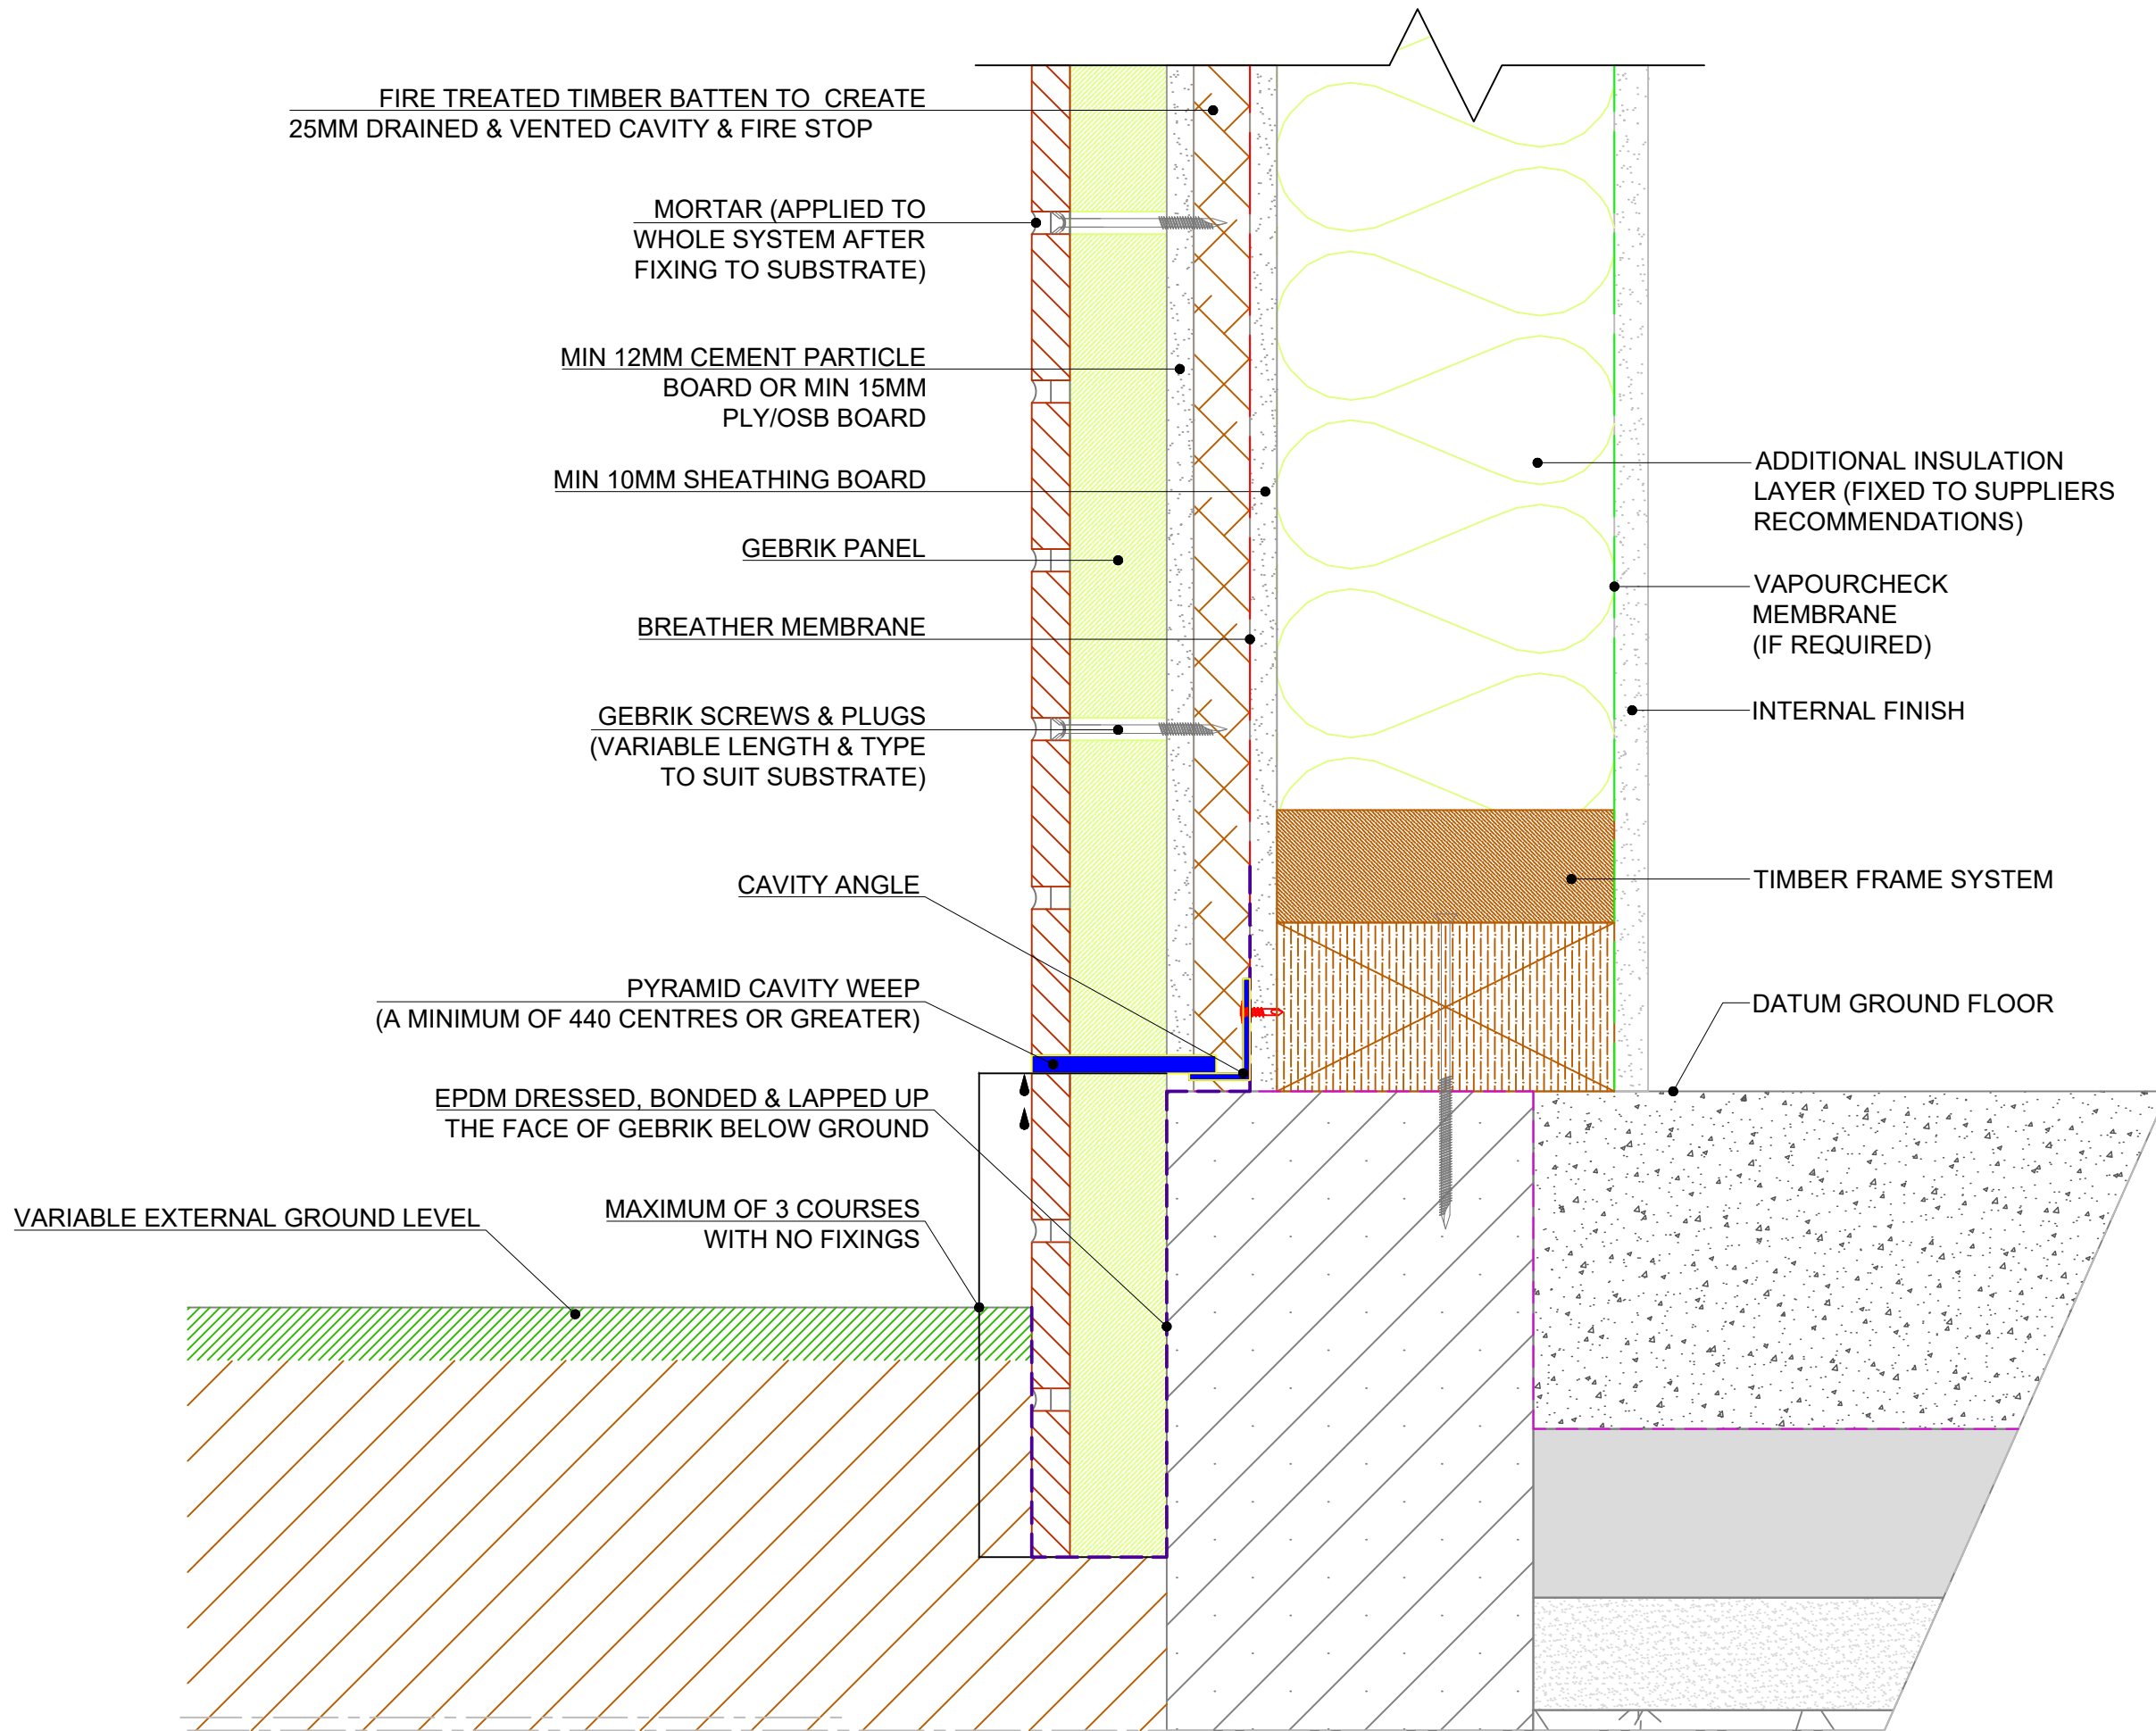

FIRE TREATED TIMBER BATTEN TO CREATE
25MM DRAINED & VENTED CAVITY & FIRE STOP

MORTAR (APPLIED TO
WHOLE SYSTEM AFTER
FIXING TO SUBSTRATE)

MIN 12MM CEMENT PARTICLE
BOARD OR MIN 15MM
PLY/OSB BOARD

MIN 10MM SHEATHING BOARD

GEBRIK PANEL

BREATHER MEMBRANE

GEBRIK SCREWS & PLUGS
(VARIABLE LENGTH & TYPE
TO SUIT SUBSTRATE)

CAVITY ANGLE

PYRAMID CAVITY WEEP
(A MINIMUM OF 440 CENTRES OR GREATER)

EPDM DRESSED, BONDED & LAPPED UP
THE FACE OF GEBRIK BELOW GROUND

VARIABLE EXTERNAL GROUND LEVEL

MAXIMUM OF 3 COURSES
WITH NO FIXINGS

ADDITIONAL INSULATION
LAYER (FIXED TO SUPPLIERS
RECOMMENDATIONS)

VAPOURCHECK
MEMBRANE
(IF REQUIRED)

INTERNAL FINISH

TIMBER FRAME SYSTEM

DATUM GROUND FLOOR

COPYRIGHT NOTICE:
THIS DRAWING AND ITS CONTENT IS COPYRIGHT OF
AQUARIAN CLADDING SYSTEMS LTD.

ALL RIGHTS RESERVED

ANY REDISTRIBUTION OR REPRODUCTION OF PART OR
ALL OF THE CONTENTS IN ANY FORM IS PROHIBITED AND
YOU MAY NOT, EXCEPT WITH OUR EXPRESS WRITTEN,
DISTRIBUTE OR COMMERCIALY EXPLOIT THE
CONTENT.PERMISSION

NOTES:
ALL DRAWN ELEMENTS OTHER THAN THOSE ELEMENTS
DIRECTLY RELATING TO THE GEBRIK PANEL AND/OR
FIXINGS (INCLUDING DIMENSIONS) ARE SUPPLIED BY
OTHERS AND THEREFORE SHOWN AS INDICATIVE. THEY
ARE NOT TO BE USED FOR CONSTRUCTION DETAILING
PURPOSES.

REV:	DESCRIPTION:	BY:	DATE:
STATUS:			



Eversea Business Centre
13 Gardens Road, Clevedon
North Somerset, BS21 7QQ
0844 334 0077
www.aquariancladding.co.uk

CLIENT:

SITE:
N/A
N/A


TITLE:
GEBRIK ON TIMBER WITH CAVITY
BELOW GROUND DETAIL

SCALE AT A3: NTS	DATE: 10/04/2018	DRAWN: JM	CHECKED: PR
PROJECT NO: N/A	DRAWING NO: ACS/TBGC/001	REVISION:	

NB: This detail currently falls outside the
BBA Certificate 07/4403

COPYRIGHT NOTICE:
 THIS DRAWING AND ITS CONTENT IS COPYRIGHT OF
 AQUARIAN CLADDING SYSTEMS LTD.
 ALL RIGHTS RESERVED
 ANY REDISTRIBUTION OR REPRODUCTION OF PART OR
 ALL OF THE CONTENTS IN ANY FORM IS PROHIBITED AND
 YOU MAY NOT, EXCEPT WITH OUR EXPRESS WRITTEN ,
 DISTRIBUTE OR COMMERCIALY EXPLOIT THE
 CONTENT.PERMISSION

NOTES:
 ALL DRAWN ELEMENTS OTHER THAN THOSE ELEMENTS
 DIRECTLY RELATING TO THE GEBRIK PANEL AND/OR
 FIXINGS (INCLUDING DIMENSIONS) ARE SUPPLIED BY
 OTHERS AND THEREFORE SHOWN AS INDICATIVE. THEY
 ARE NOT TO BE USED FOR CONSTRUCTION DETAILING
 PURPOSES.

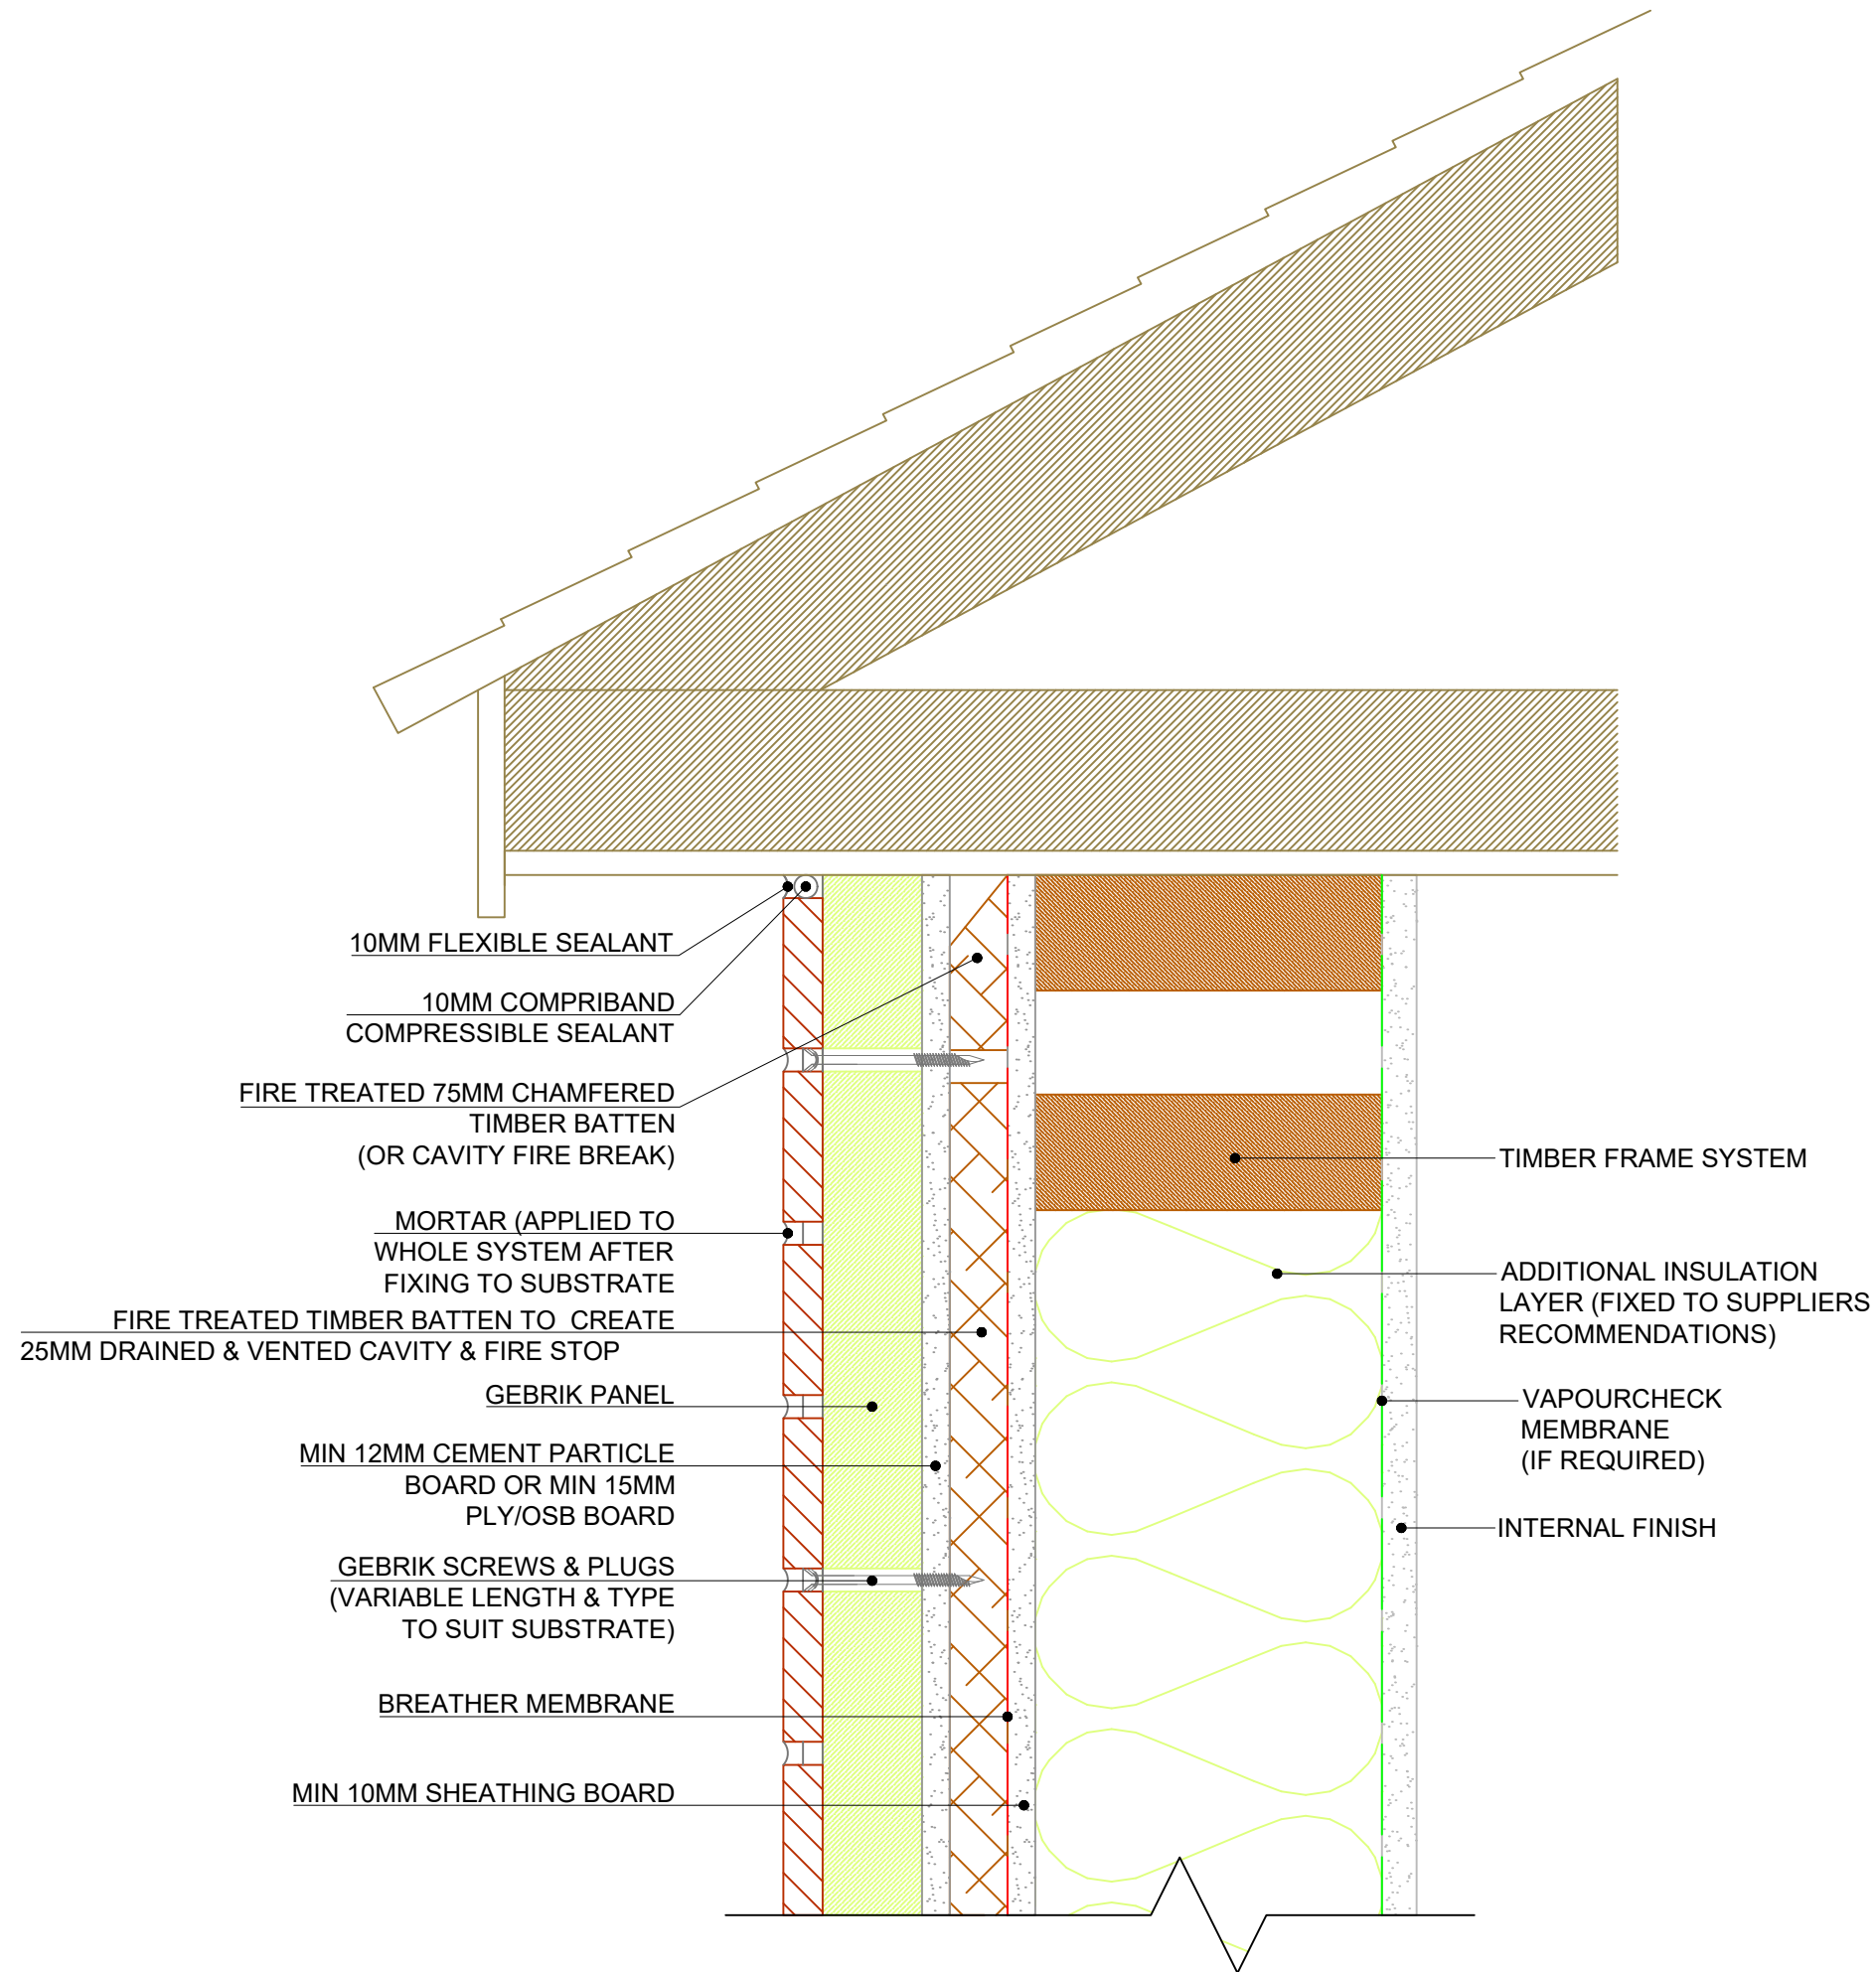

REV:	DESCRIPTION:	BY:	DATE:
STATUS:			



Eversea Business Centre
 13 Gardens Road, Clevedon
 North Somerset, BS21 7QQ
 0844 334 0077
 www.aquariancladding.co.uk

CLIENT:



SITE: N/A
 N/A

TITLE: GEBRIK ON TIMBER WITH CAVITY
 EAVES DETAIL

SCALE AT A3: NTS	DATE: 10/04/2018	DRAWN: JM	CHECKED: PR
PROJECT NO: N/A	DRAWING NO: ACS/TEDC/001	REVISION:	

COPYRIGHT NOTICE:
 THIS DRAWING AND ITS CONTENT IS COPYRIGHT OF
 AQUARIAN CLADDING SYSTEMS LTD.
 ALL RIGHTS RESERVED
 ANY REDISTRIBUTION OR REPRODUCTION OF PART OR
 ALL OF THE CONTENTS IN ANY FORM IS PROHIBITED AND
 YOU MAY NOT, EXCEPT WITH OUR EXPRESS WRITTEN ,
 DISTRIBUTE OR COMMERCIALY EXPLOIT THE
 CONTENT.PERMISSION

NOTES:
 ALL DRAWN ELEMENTS OTHER THAN THOSE ELEMENTS
 DIRECTLY RELATING TO THE GEBRIK PANEL AND/OR
 FIXINGS (INCLUDING DIMENSIONS) ARE SUPPLIED BY
 OTHERS AND THEREFORE SHOWN AS INDICATIVE. THEY
 ARE NOT TO BE USED FOR CONSTRUCTION DETAILING
 PURPOSES.

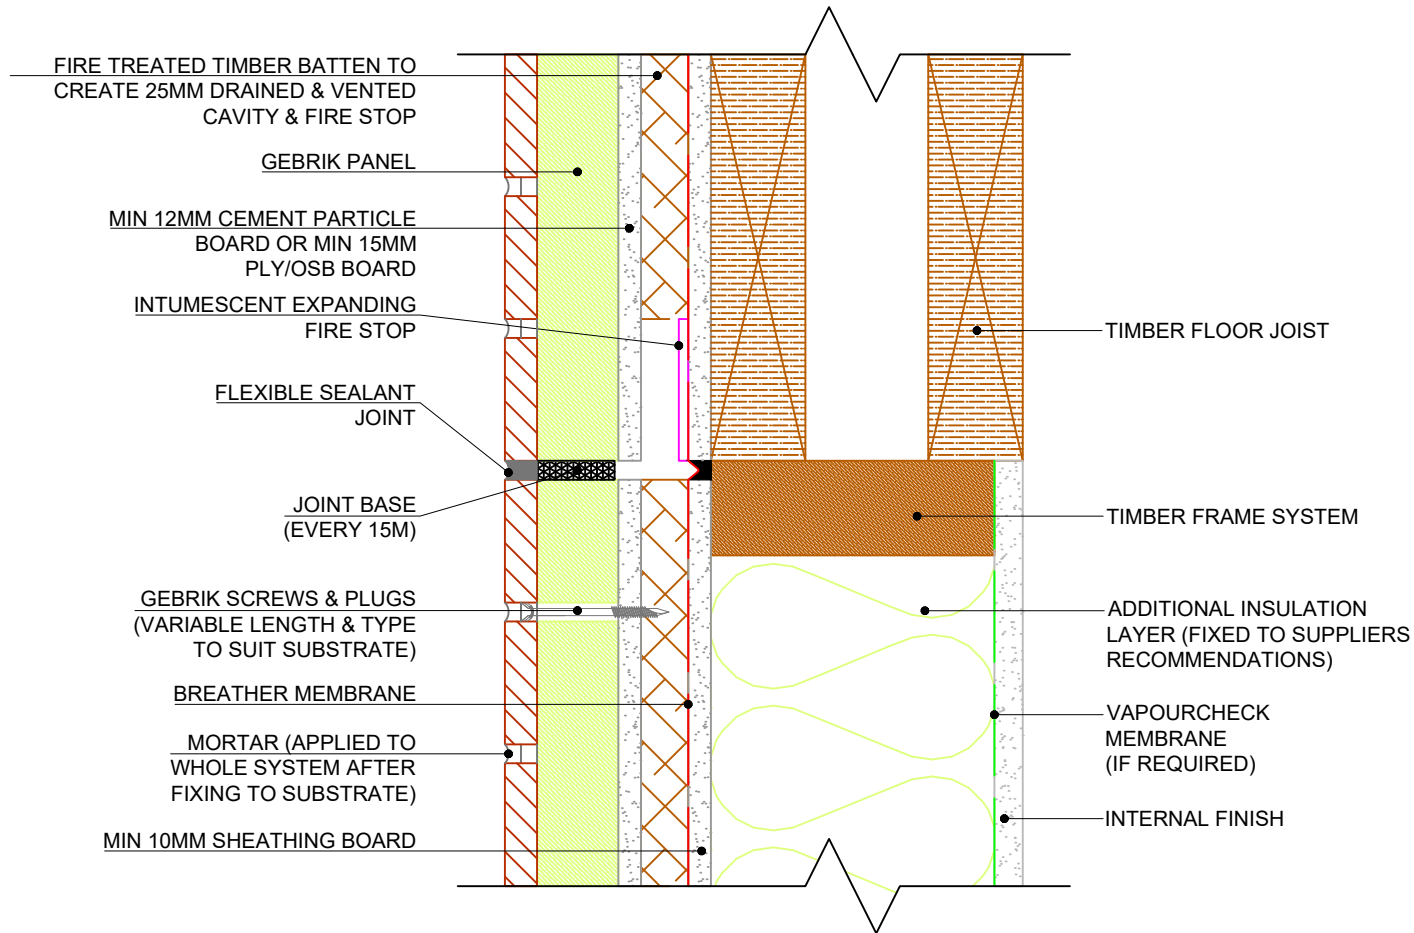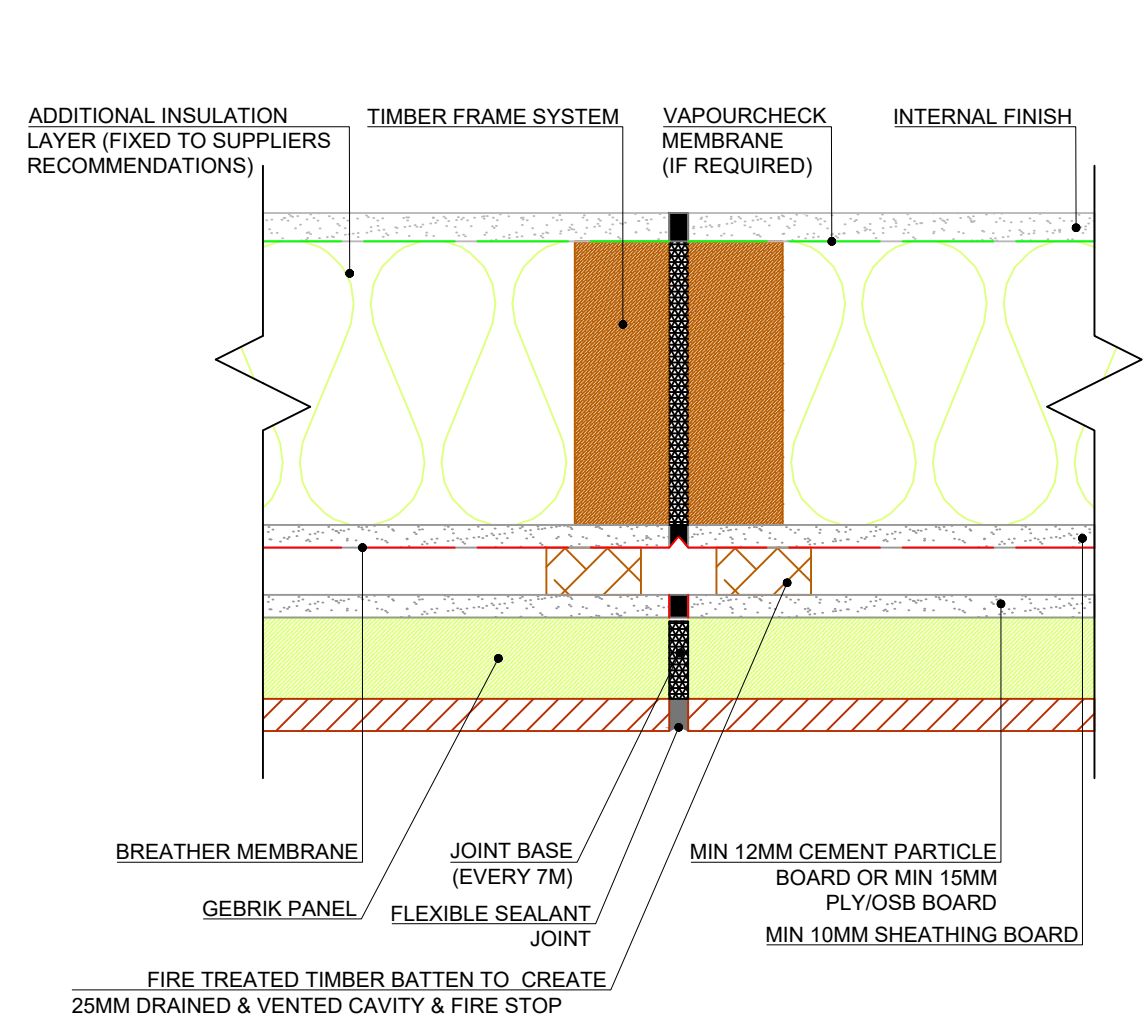

REV:	DESCRIPTION:	BY:	DATE:
STATUS:			

Eversea Business Centre
 13 Gardens Road, Clevedon
 North Somerset, BS21 7QQ
 0844 334 0077
 www.aquariancladding.co.uk

CLIENT:

SITE: N/A
 N/A

TITLE: GEBRIK ON TIMBER WITH CAVITY
 MOVEMENT JOINT DETAIL

SCALE AT A3: NTS	DATE: 10/04/2018	DRAWN: JM	CHECKED: PR
PROJECT NO: N/A	DRAWING NO: ACS/TMJC/001	REVISION:	