


COPYRIGHT NOTICE:
 THIS DRAWING AND ITS CONTENT IS COPYRIGHT OF
 AQUARIAN CLADDING SYSTEMS LTD.
 ALL RIGHTS RESERVED
 ANY REDISTRIBUTION OR REPRODUCTION OF PART OR
 ALL OF THE CONTENTS IN ANY FORM IS PROHIBITED AND
 YOU MAY NOT, EXCEPT WITH OUR EXPRESS WRITTEN
 PERMISSION, DISTRIBUTE OR COMMERCIALY EXPLOIT
 THE CONTENT.
 USE OF THESE DRAWINGS IS AT THE RISK OF THE
 FACADE DESIGNER. AQUARIAN CLADDING SYSTEMS LTD
 WILL NOT ACCEPT LIABILITY FOR THE USE OF THESE
 DRAWINGS

NOTES:
 ALL DRAWN ELEMENTS OTHER THAN THOSE ELEMENTS
 DIRECTLY RELATING TO THE GEBRIK PANEL AND/OR
 FIXINGS (INCLUDING DIMENSIONS) ARE SUPPLIED BY
 OTHERS AND THEREFORE SHOWN AS INDICATIVE. THEY
 ARE NOT TO BE USED FOR CONSTRUCTION DETAILING
 PURPOSES.

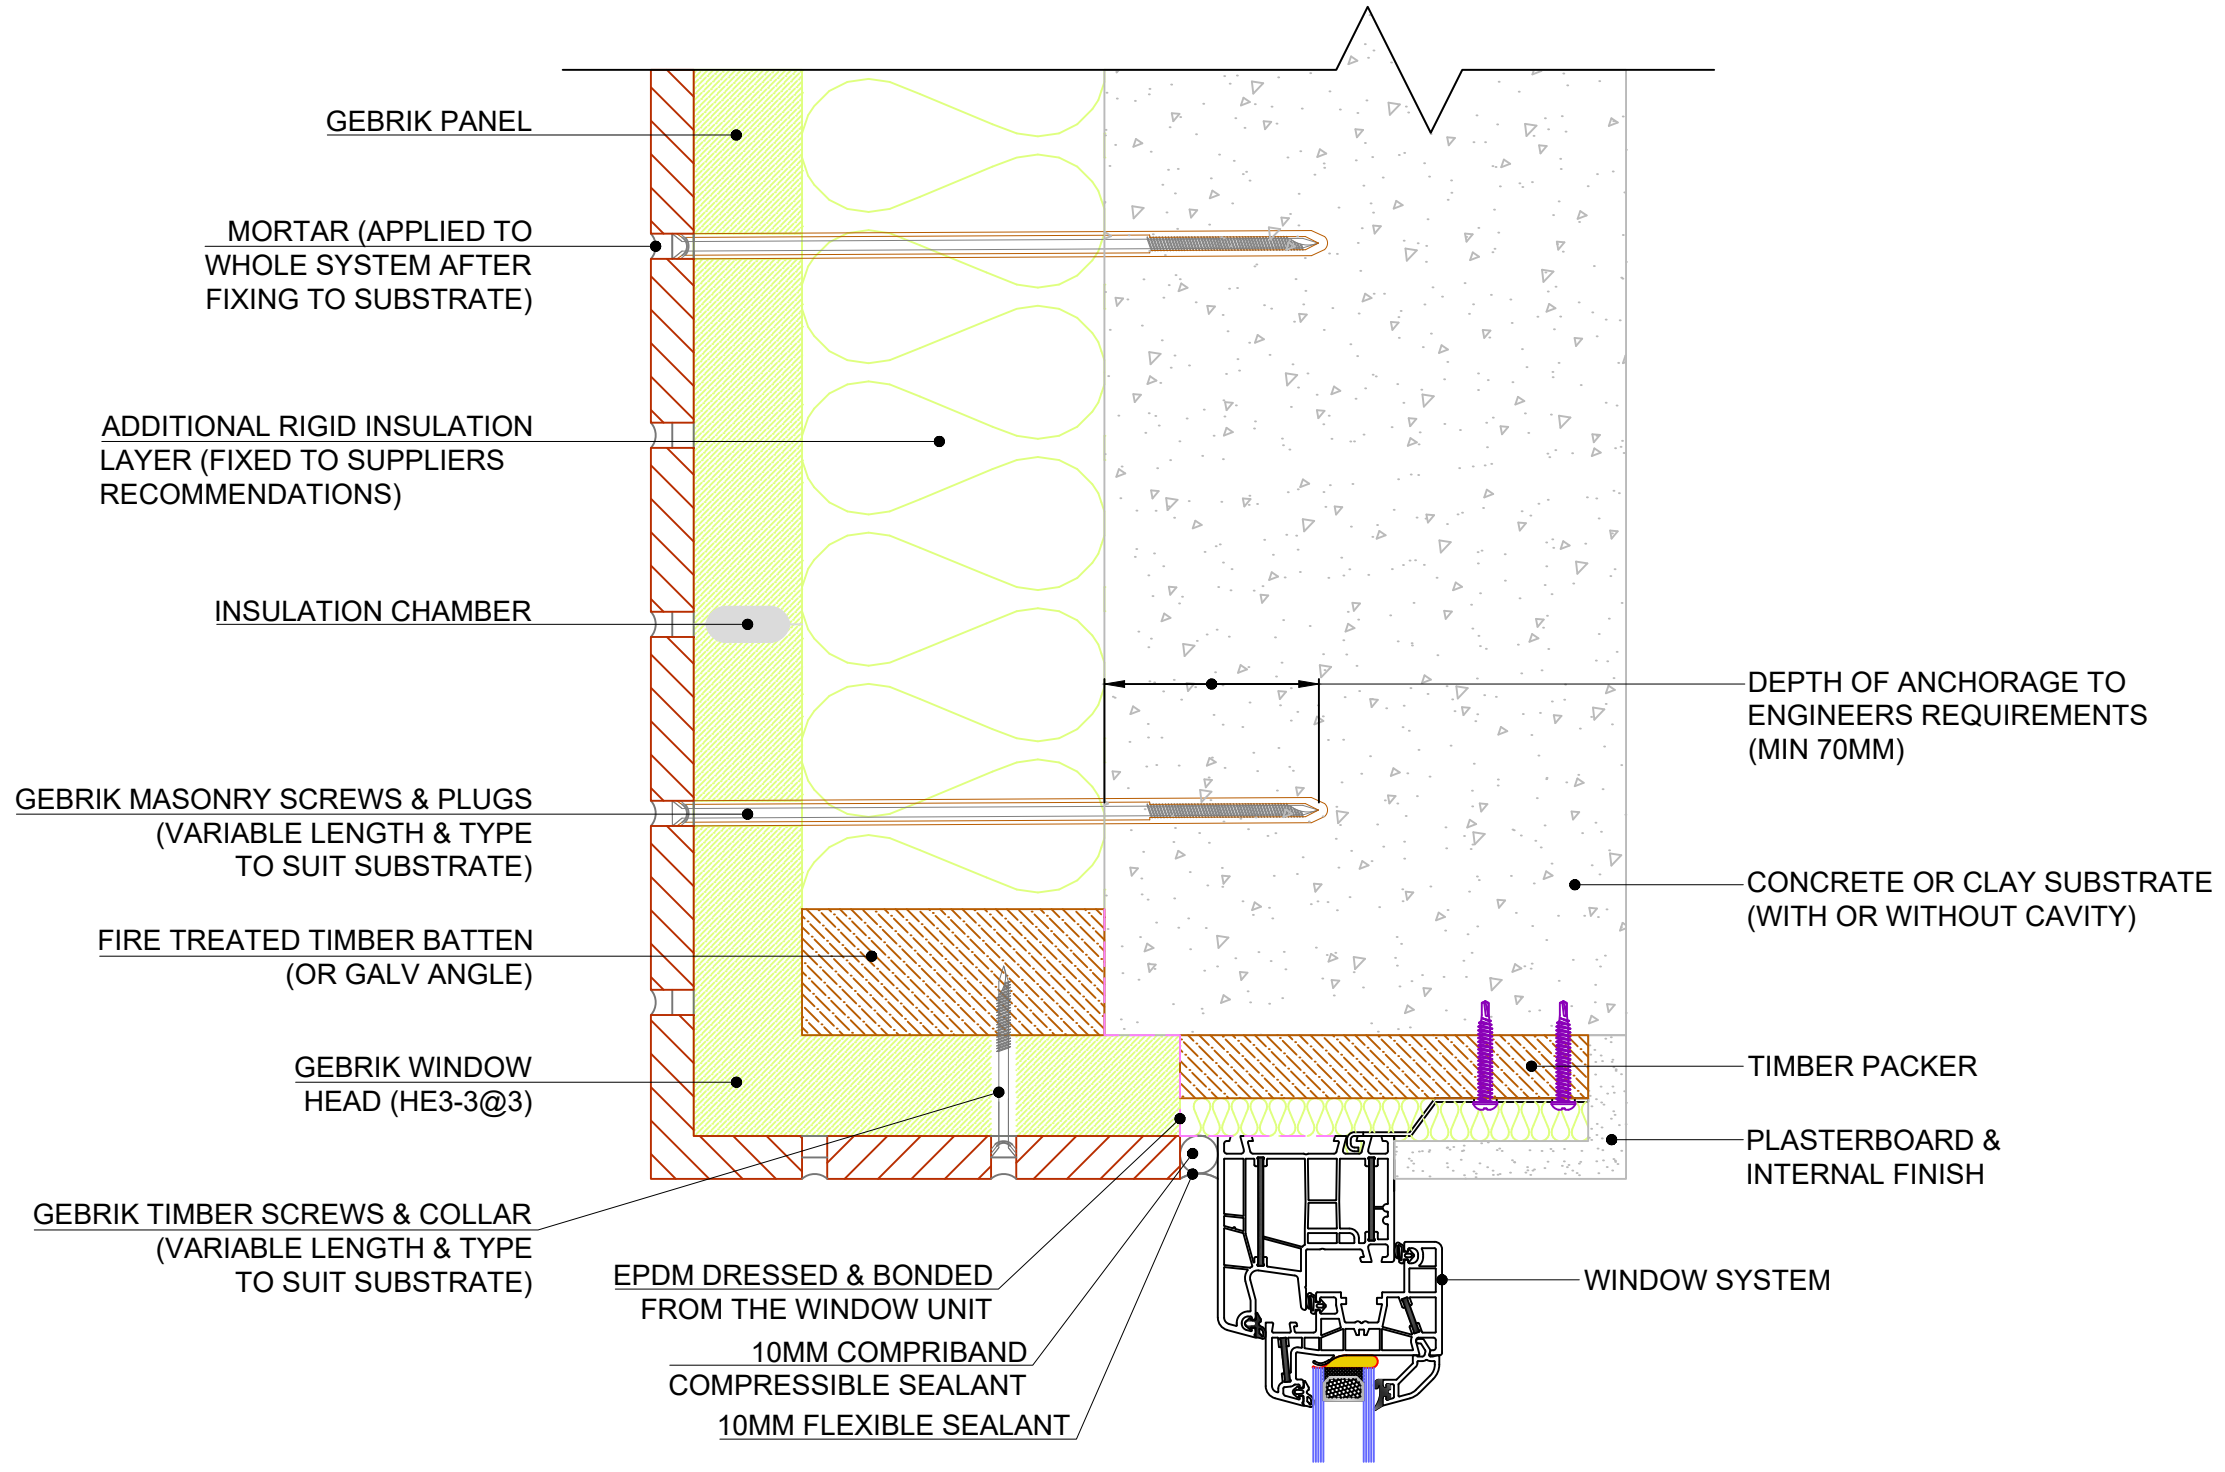

REV:	DESCRIPTION:	BY:	DATE:
STATUS:			

AQUARIAN
 CLADDING SYSTEMS

Eversea Business Centre
 13 Gardens Road, Clevedon
 North Somerset, BS21 7QQ
 0844 334 0077
 www.aquariancladding.co.uk

CLIENT:

SITE:
 N/A
 N/A

TITLE:
 GEBRIK ONTO MASONRY NO CAVITY
 215mm HEAD DETAIL

SCALE AT A3: NTS	DATE: 10/04/2018	DRAWN: JM	CHECKED: PR
PROJECT NO: N/A	DRAWING NO: ACS/MHD/001	REVISION:	