

**COPYRIGHT NOTICE:**

THIS DRAWING AND ITS CONTENT IS COPYRIGHT OF  
AQUARIAN CLADDING SYSTEMS LTD.


ALL RIGHTS RESERVED

ANY REDISTRIBUTION OR REPRODUCTION OF PART OR  
ALL OF THE CONTENTS IN ANY FORM IS PROHIBITED AND  
YOU MAY NOT, EXCEPT WITH OUR EXPRESS WRITTEN  
PERMISSION, DISTRIBUTE OR COMMERCIALY EXPLOIT  
THE CONTENT.

USE OF THESE DRAWINGS IS AT THE RISK OF THE  
FACADE DESIGNER. AQUARIAN CLADDING SYSTEMS LTD  
WILL NOT ACCEPT LIABILITY FOR THE USE OF THESE  
DRAWINGS

**NOTES:**

ALL DRAWN ELEMENTS OTHER THAN THOSE ELEMENTS  
DIRECTLY RELATING TO THE GEBRIK PANEL AND/OR  
FIXINGS (INCLUDING DIMENSIONS) ARE SUPPLIED BY  
OTHERS AND THEREFORE SHOWN AS INDICATIVE. THEY  
ARE NOT TO BE USED FOR CONSTRUCTION DETAILING  
PURPOSES.

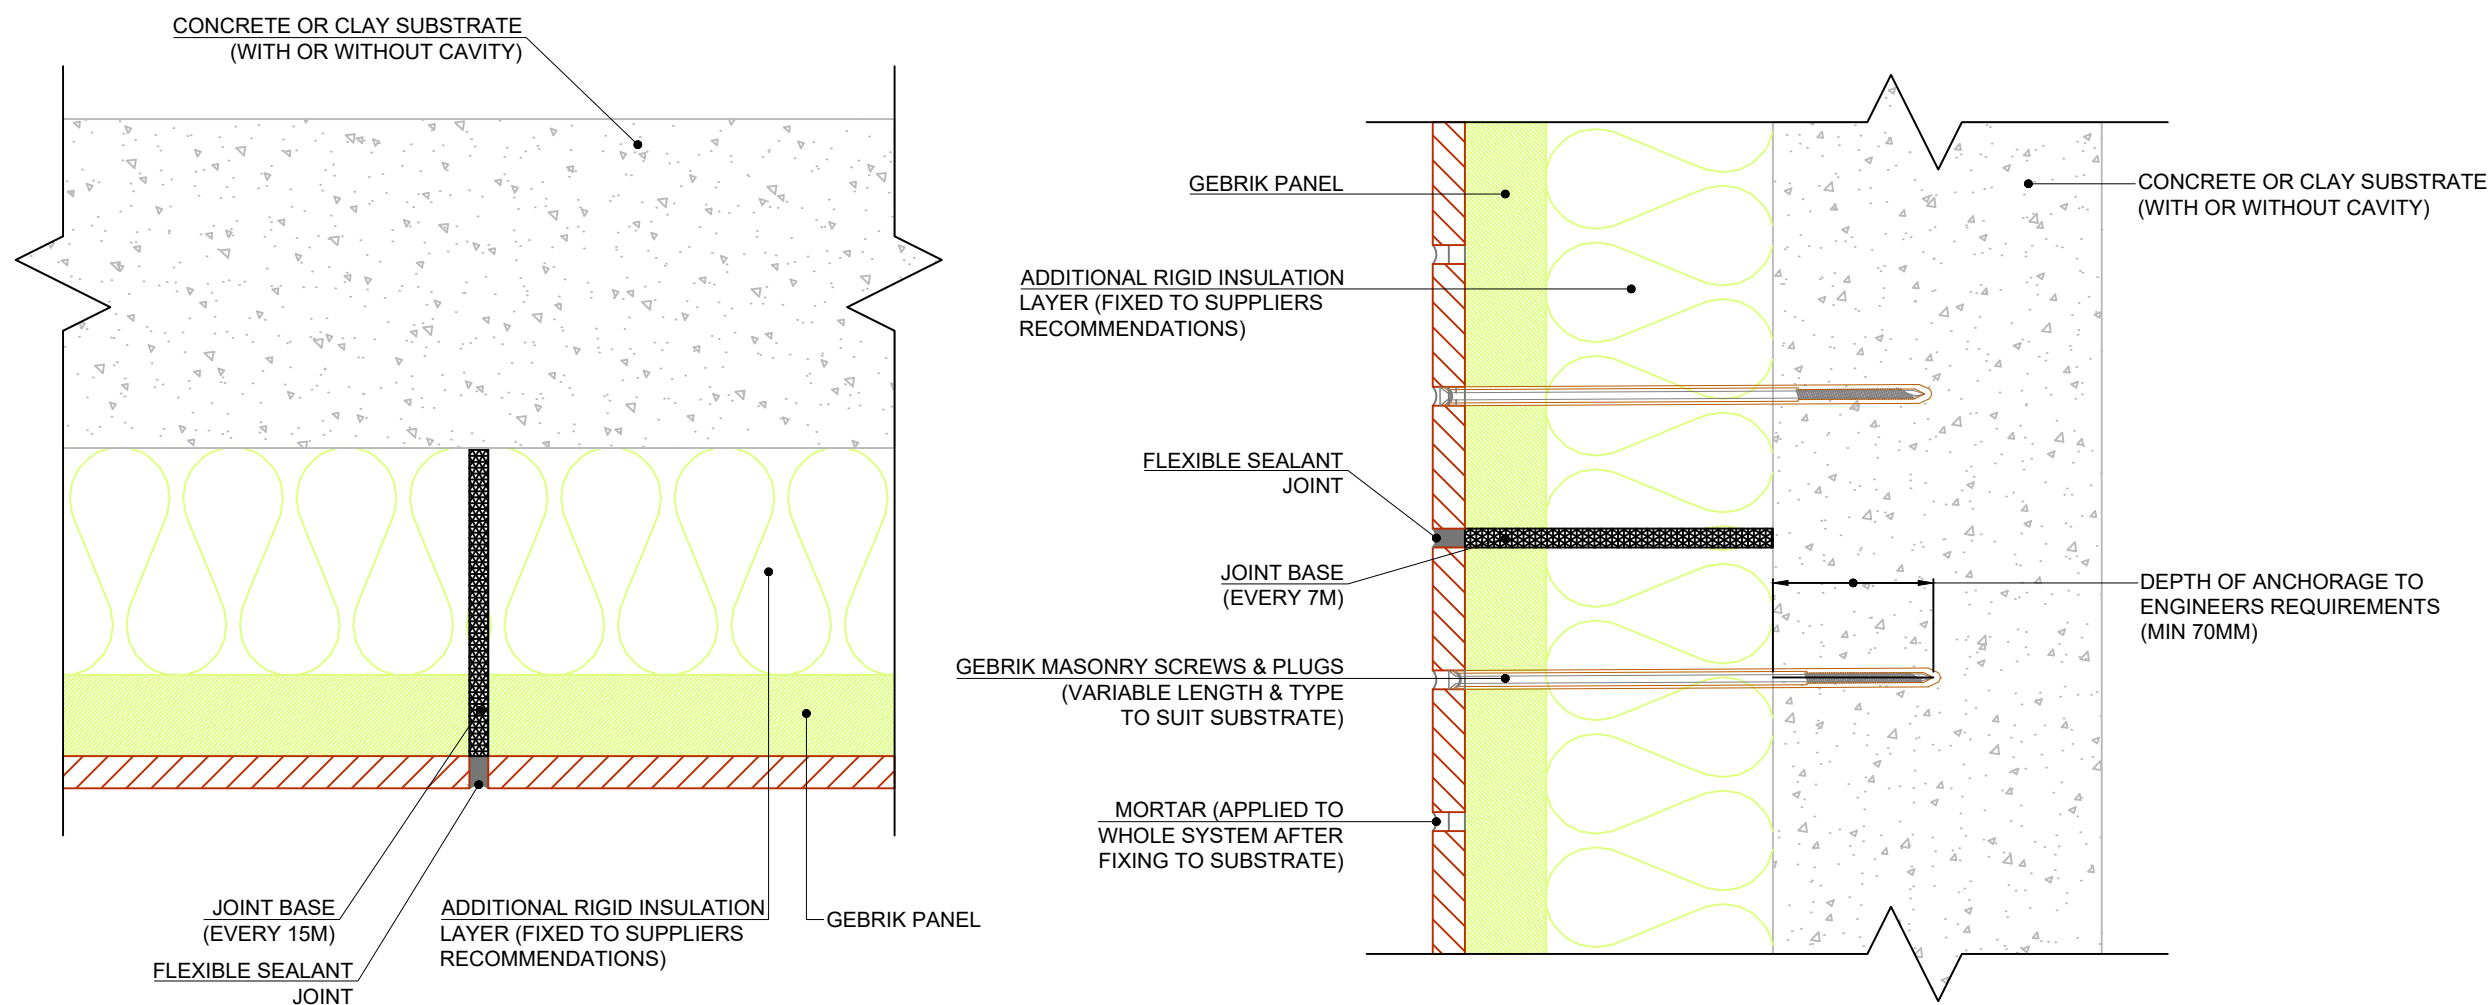

REV:	DESCRIPTION:	BY:	DATE:
STATUS:			



Eversea Business Centre  
13 Gardens Road, Clevedon  
North Somerset, BS21 7QQ  
0844 334 0077  
www.aquariancladding.co.uk

CLIENT:

SITE:  
N/A  
N/A

TITLE:  
GEBRIK ONTO MASONRY NO CAVITY  
MOVEMENT JOINT DETAIL

SCALE AT A3: NTS	DATE: 10/04/2018	DRAWN: JM	CHECKED: PR
PROJECT NO: N/A	DRAWING NO: ACS/MMJ/001	REVISION:	