

COPYRIGHT NOTICE:

THIS DRAWING AND ITS CONTENT IS COPYRIGHT OF
AQUARIAN CLADDING SYSTEMS LTD.


ALL RIGHTS RESERVED

ANY REDISTRIBUTION OR REPRODUCTION OF PART OR
ALL OF THE CONTENTS IN ANY FORM IS PROHIBITED AND
YOU MAY NOT, EXCEPT WITH OUR EXPRESS WRITTEN
PERMISSION, DISTRIBUTE OR COMMERCIALY EXPLOIT
THE CONTENT.

USE OF THESE DRAWINGS IS AT THE RISK OF THE
FACADE DESIGNER. AQUARIAN CLADDING SYSTEMS LTD
WILL NOT ACCEPT LIABILITY FOR THE USE OF THESE
DRAWINGS

NOTES:

ALL DRAWN ELEMENTS OTHER THAN THOSE ELEMENTS
DIRECTLY RELATING TO THE GEBRIK PANEL AND/OR
FIXINGS (INCLUDING DIMENSIONS) ARE SUPPLIED BY
OTHERS AND THEREFORE SHOWN AS INDICATIVE. THEY
ARE NOT TO BE USED FOR CONSTRUCTION DETAILING
PURPOSES.

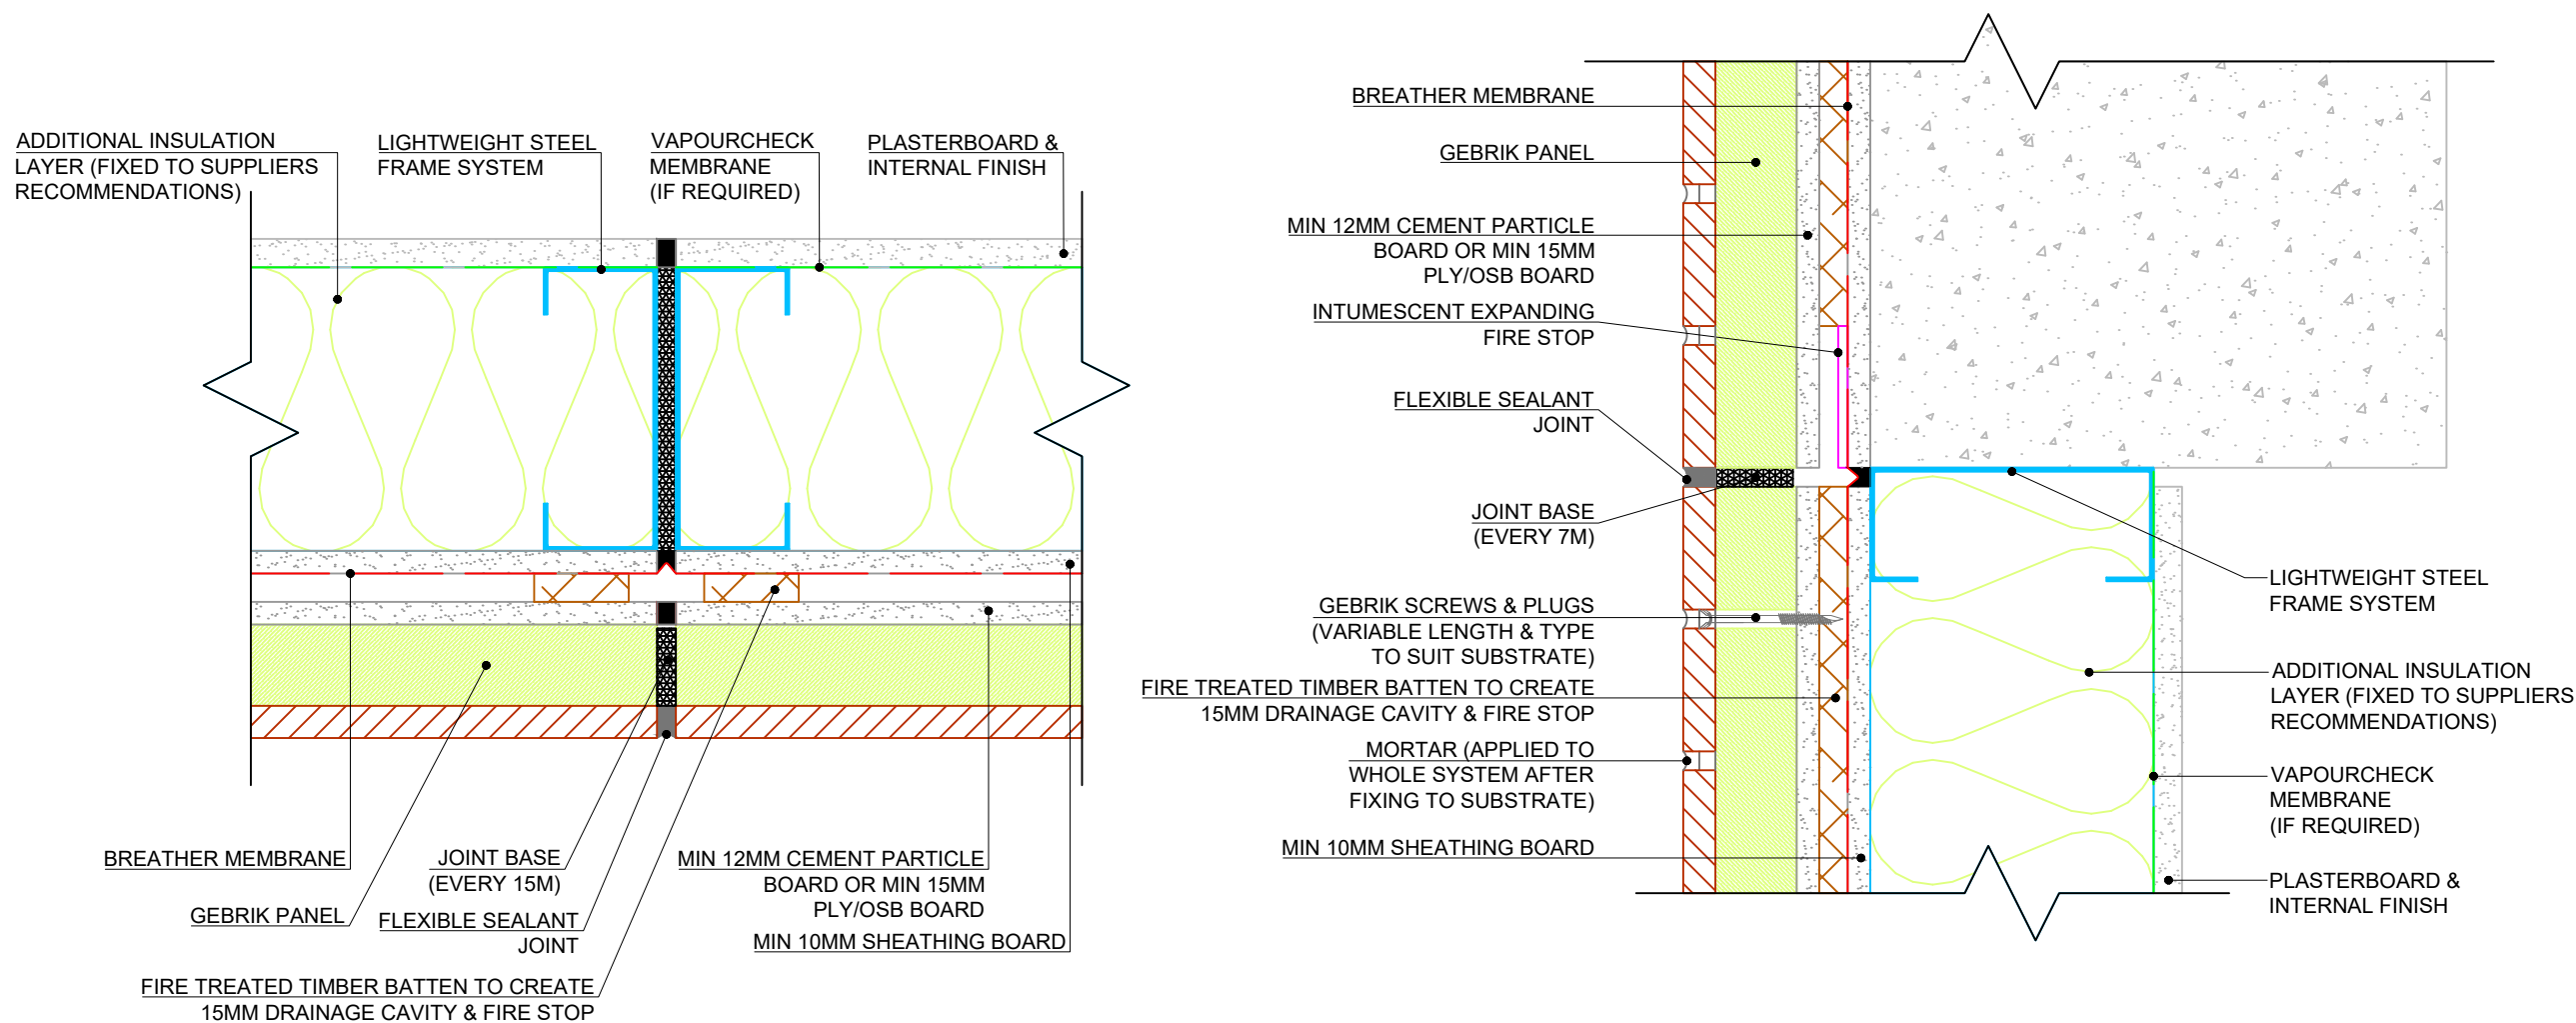

REV:	DESCRIPTION:	BY:	DATE:

STATUS:

AQUARIAN
CLADDING SYSTEMS

Eversea Business Centre
13 Gardens Road, Clevedon
North Somerset, BS21 7QQ
0844 334 0077
www.aquariancladding.co.uk

CLIENT:

SITE: N/A
N/A

TITLE: GEBRIK ONTO SFS WITH CAVITY
MOVEMENT JOINT DETAIL

SCALE AT A3:	DATE:	DRAWN:	CHECKED:
NTS	10/04/2018	JM	PR
PROJECT NO:	DRAWING NO:	REVISION:	
N/A	ACS/MJC/001		